

① Site Plan
1/8" = 1'-0"



② Birdseye



GROUND TRUTH
CAPTURE REALITY AT SCALE

Drawn JR

2/03/2026

64 MacLean

Katz + Novoa
Architects


64 MacLean Circle
Princeton, NJ 08540

Site Plan

SHEET NO.


C101

Scale 1/8" = 1'-0"

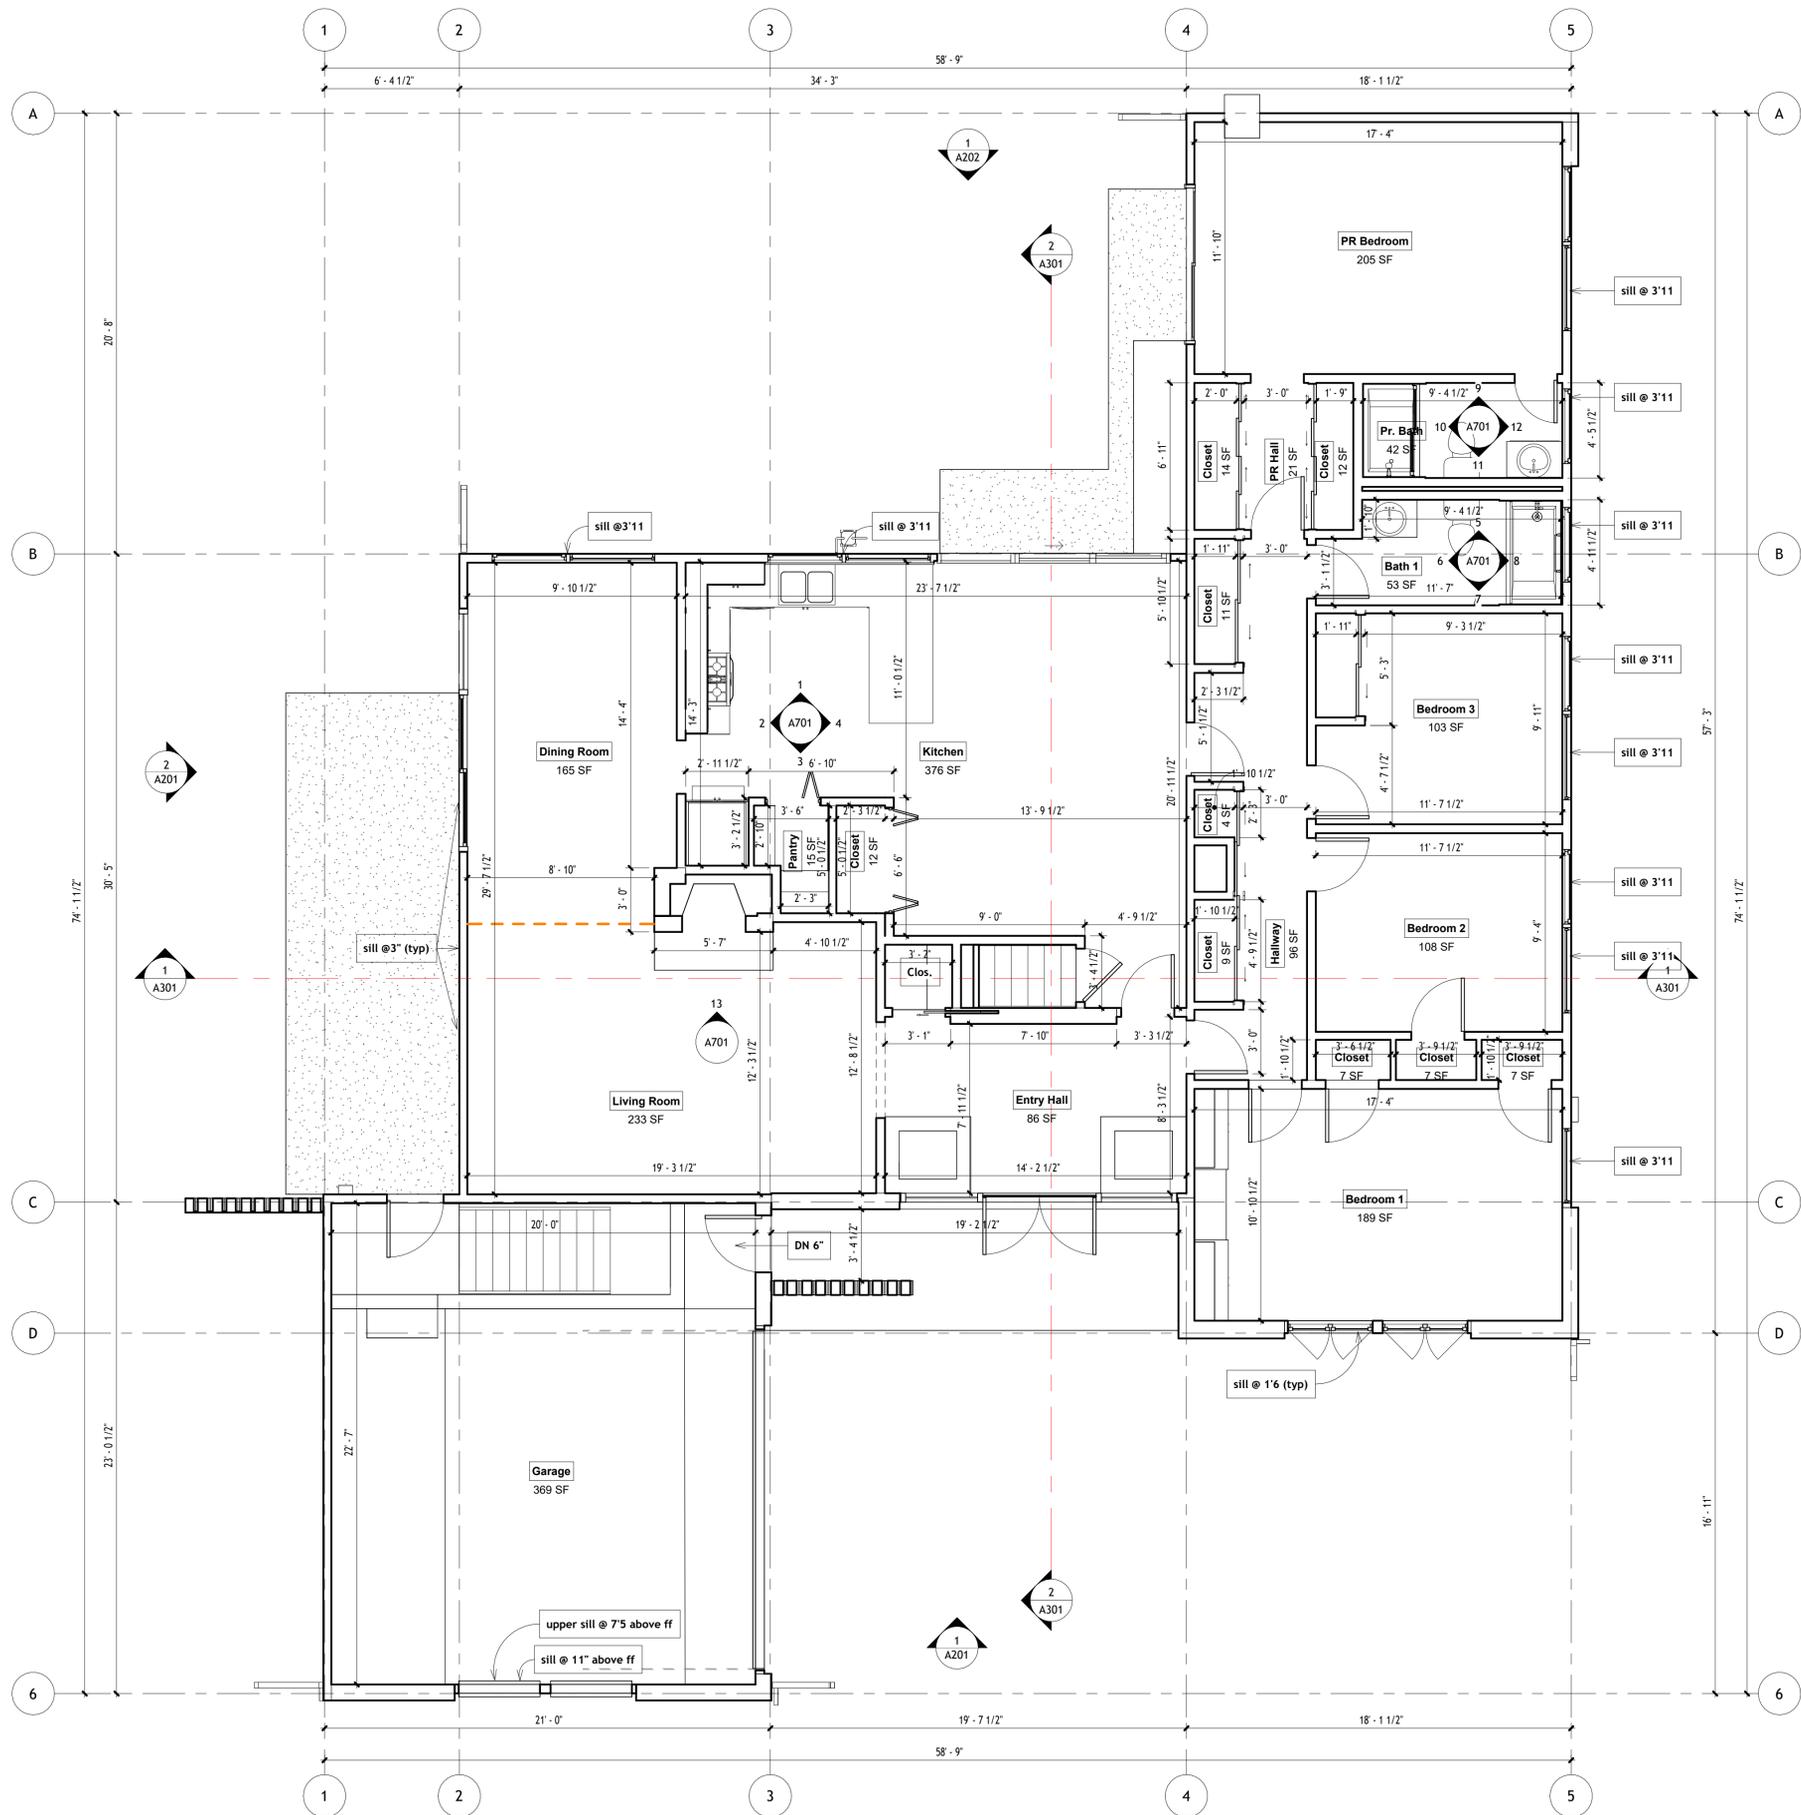

1 LEVEL 1
1/4" = 1'-0"

 GROUND TRUTH CAPTURE REALITY AT SCALE	
Drawn JR	Date 2/03/2026
Project 64 MacLean	Architect Katz + Novoa Architects
Address 64 MacLean Circle Princeton, NJ 08540	
Plan Type L1 Architectural Plan	
SHEET NO. <h1 style="text-align: center;">A101</h1>	
Scale 1/4" = 1'-0"	

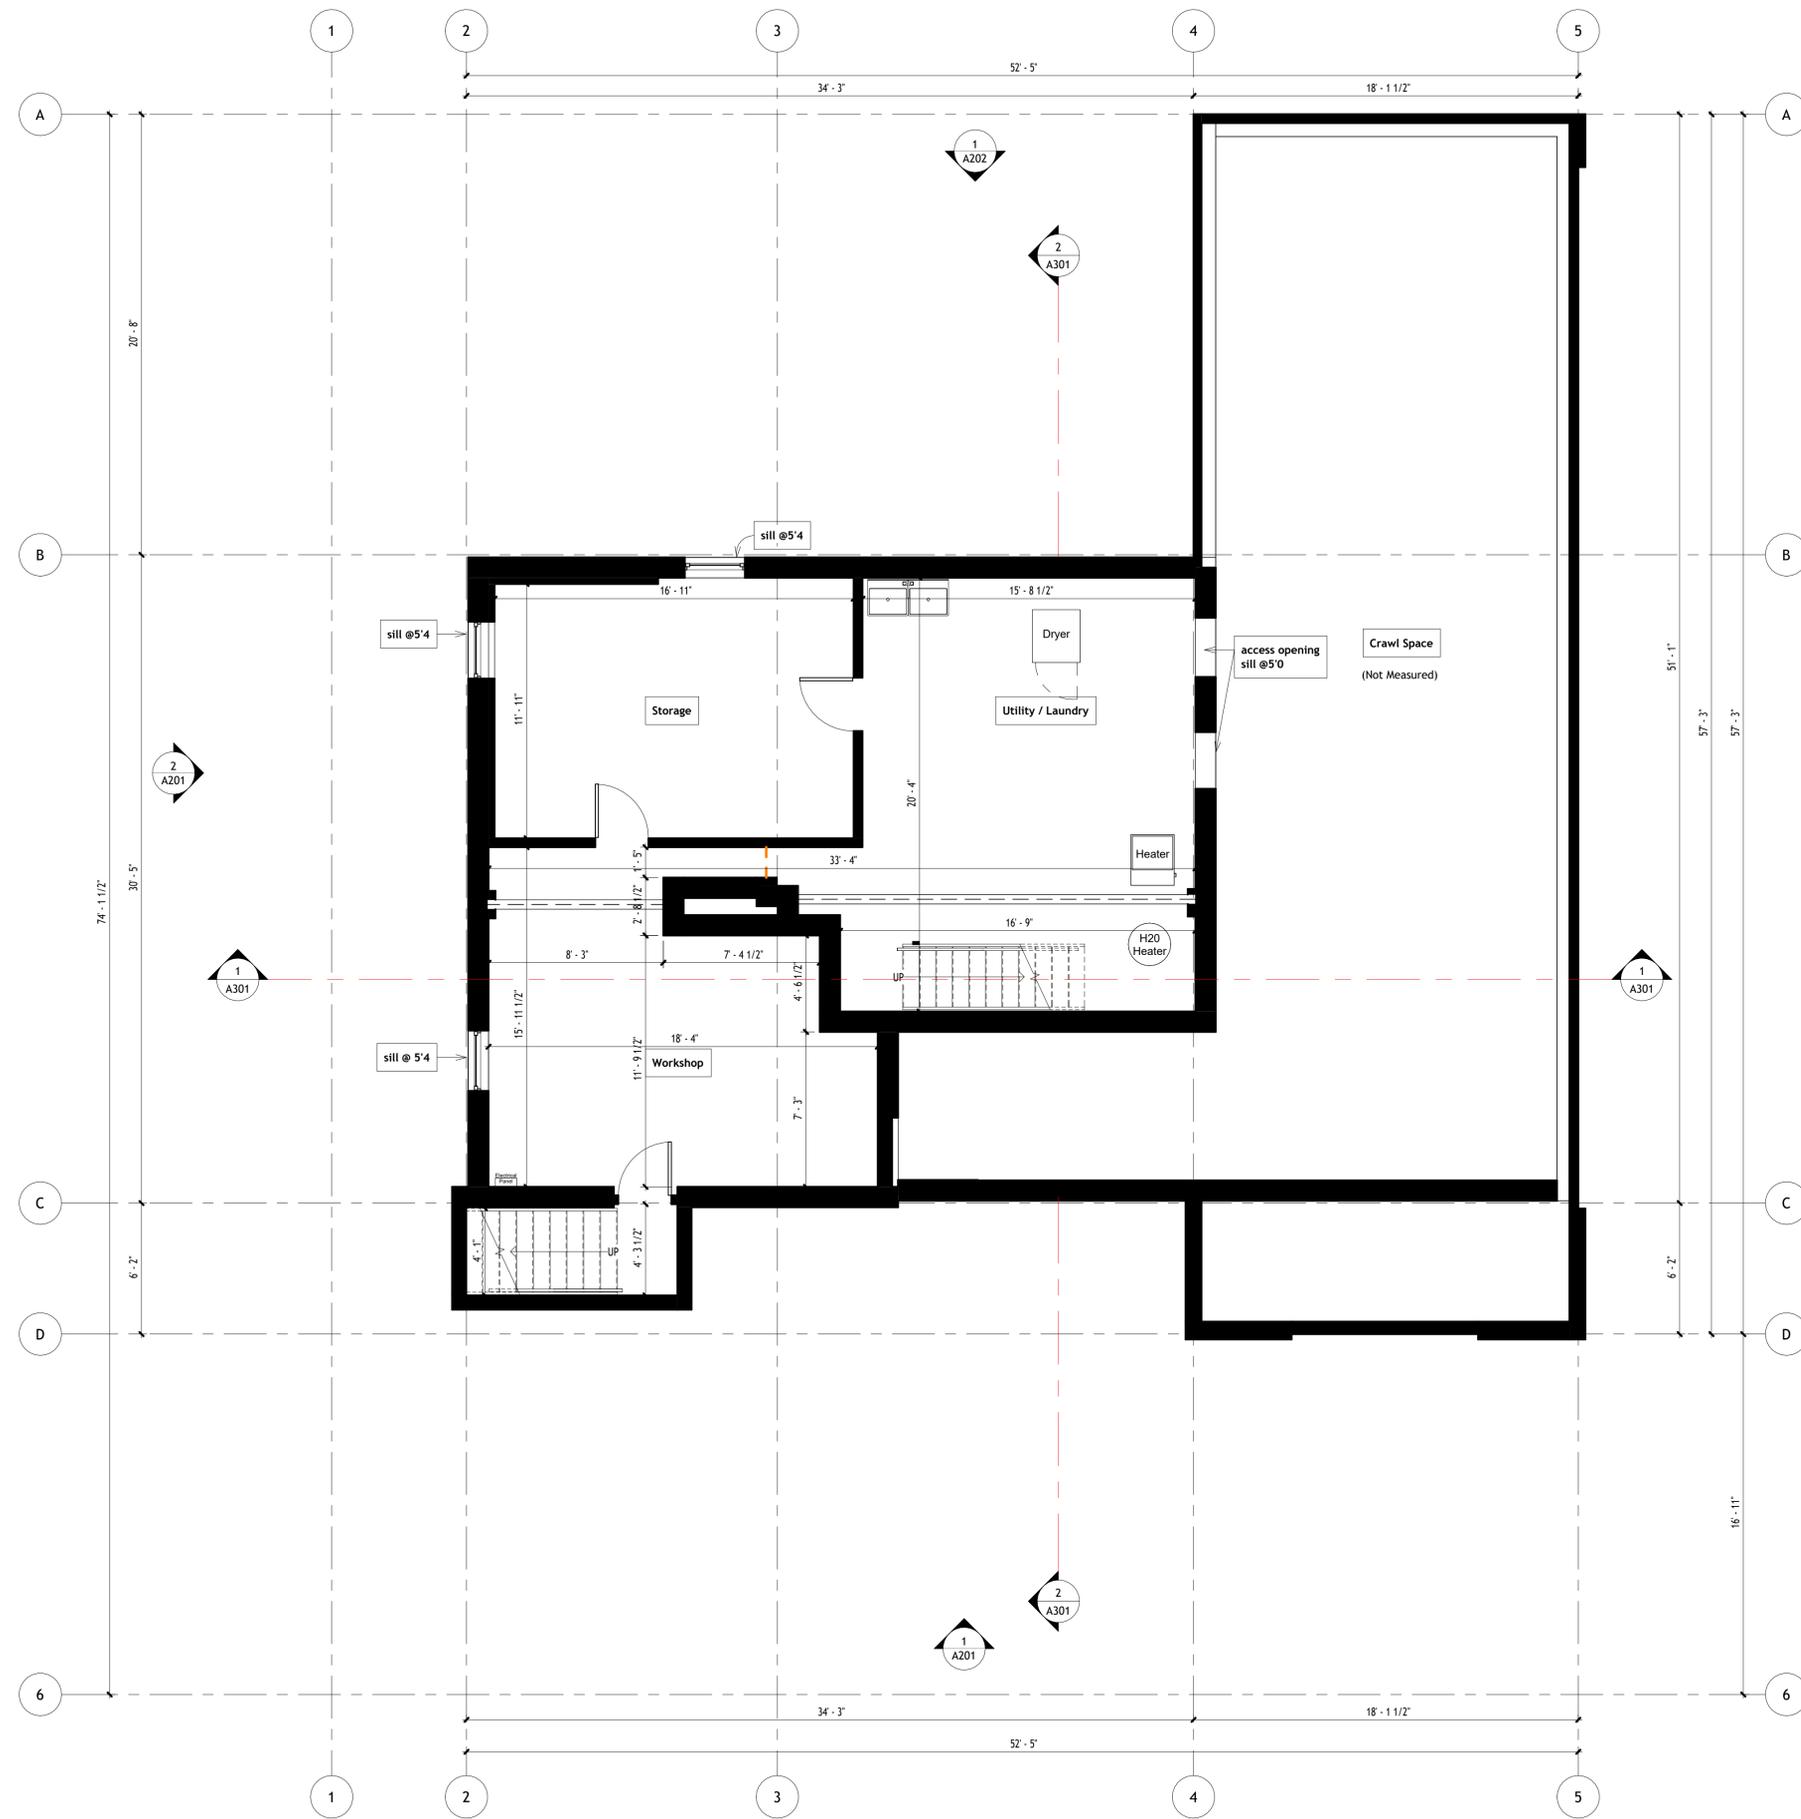

GROUND TRUTH
CAPTURE REALITY AT SCALE

Drawn JR

2/03/2026

64 MacLean

Katz + Novoa
Architects

Basement Architectural Plan + RCP

64 MacLean Circle
Princeton, NJ 08540

SHEET NO.

A100

Scale 1/4" = 1'-0"


1 BASEMENT
1/4" = 1'-0"



① ROOF
1/4" = 1'-0"




 GROUND TRUTH CAPTURE REALITY AT SCALE		Drawn	JR 2/03/2026
		64 MacLean Katz + Novoa Architects	64 MacLean Circle Princeton, NJ 08540 Roof Plan
SHEET NO.		A104	
Scale		1/4" = 1'-0"	

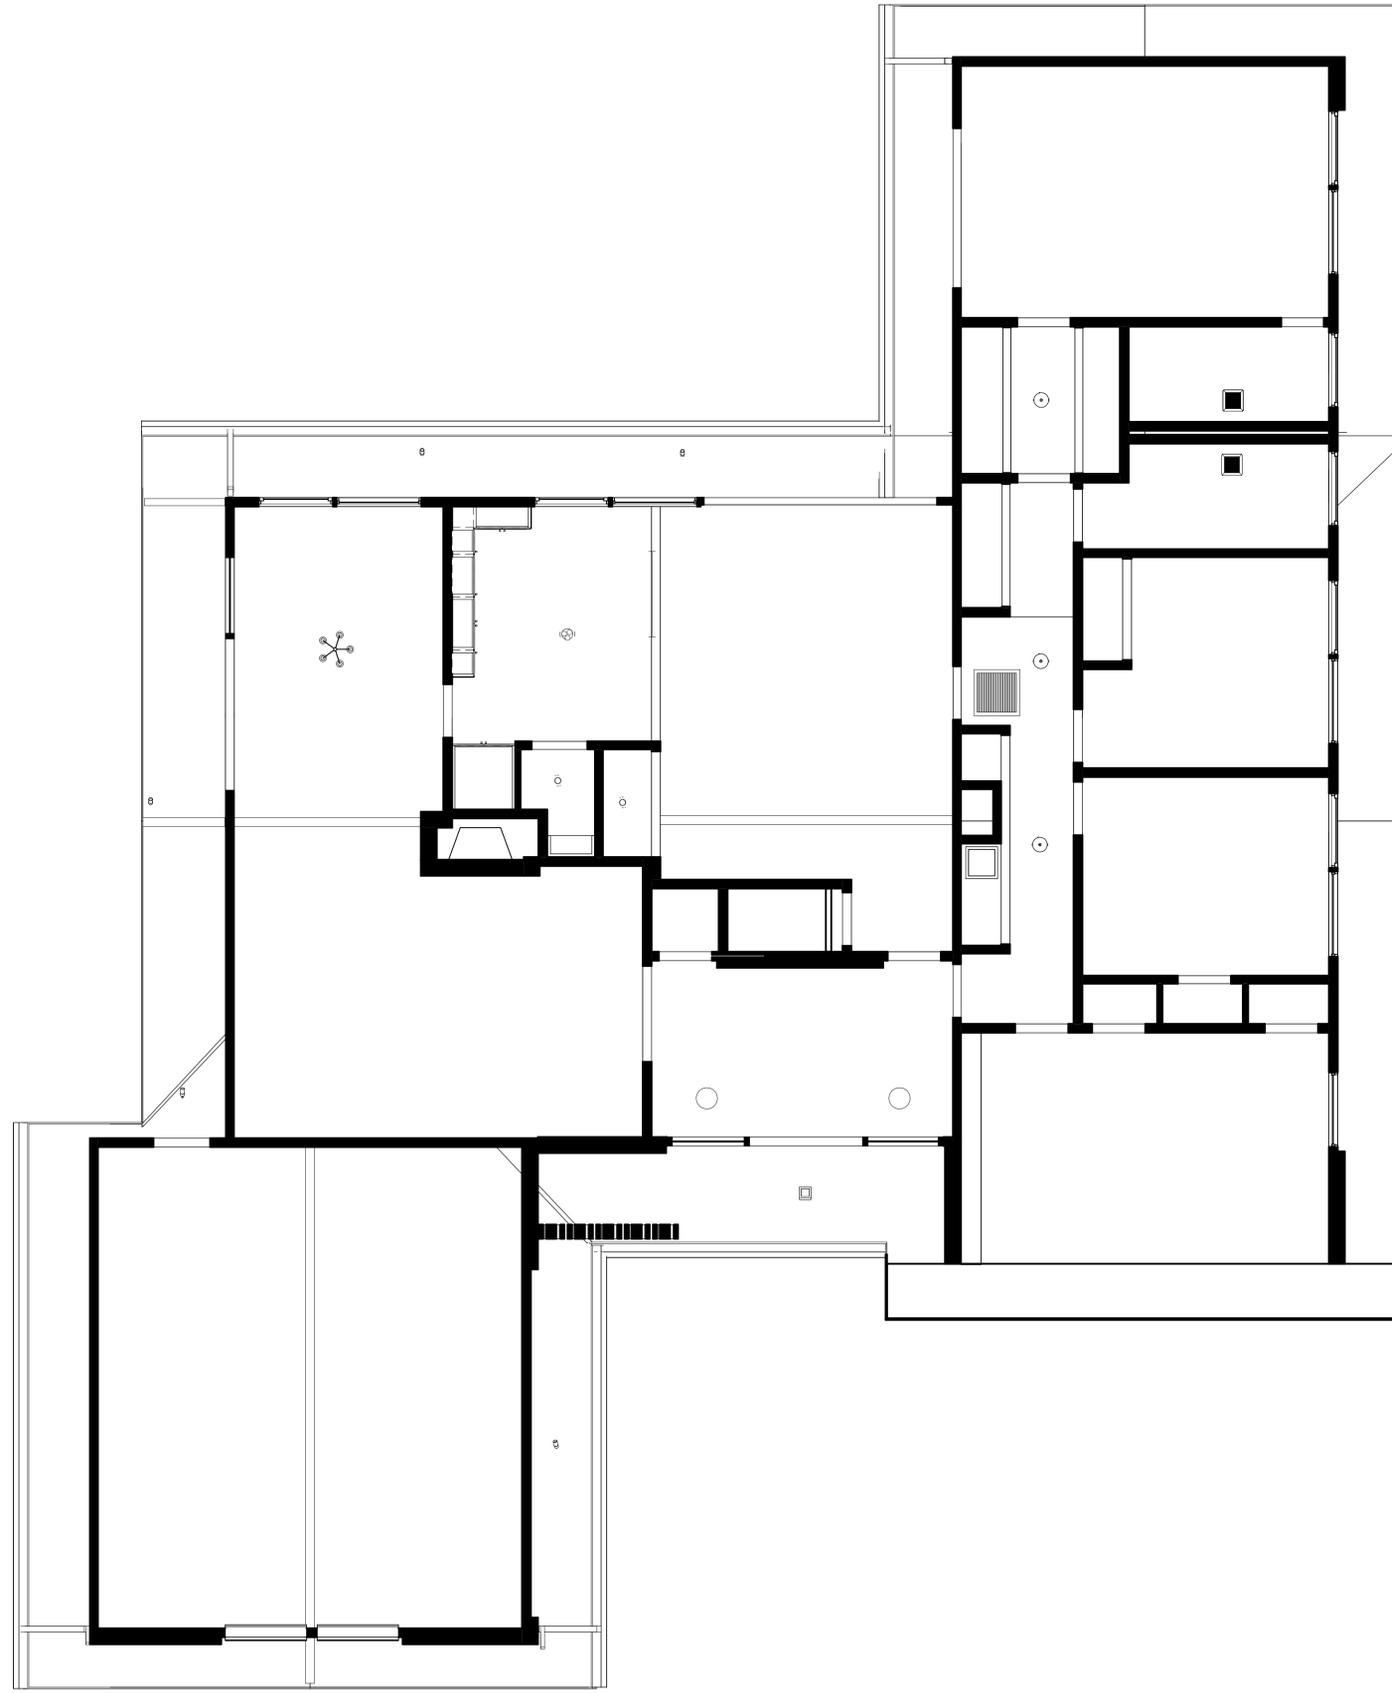


① LEVEL 1 - RCP
1/4" = 1'-0"

64 MacLean Circle Princeton, NJ 08540	64 MacLean	JR	 GROUND TRUTH CAPTURE REALITY AT SCALE
SHEET NO.		A111	
Scale		1/4" = 1'-0"	

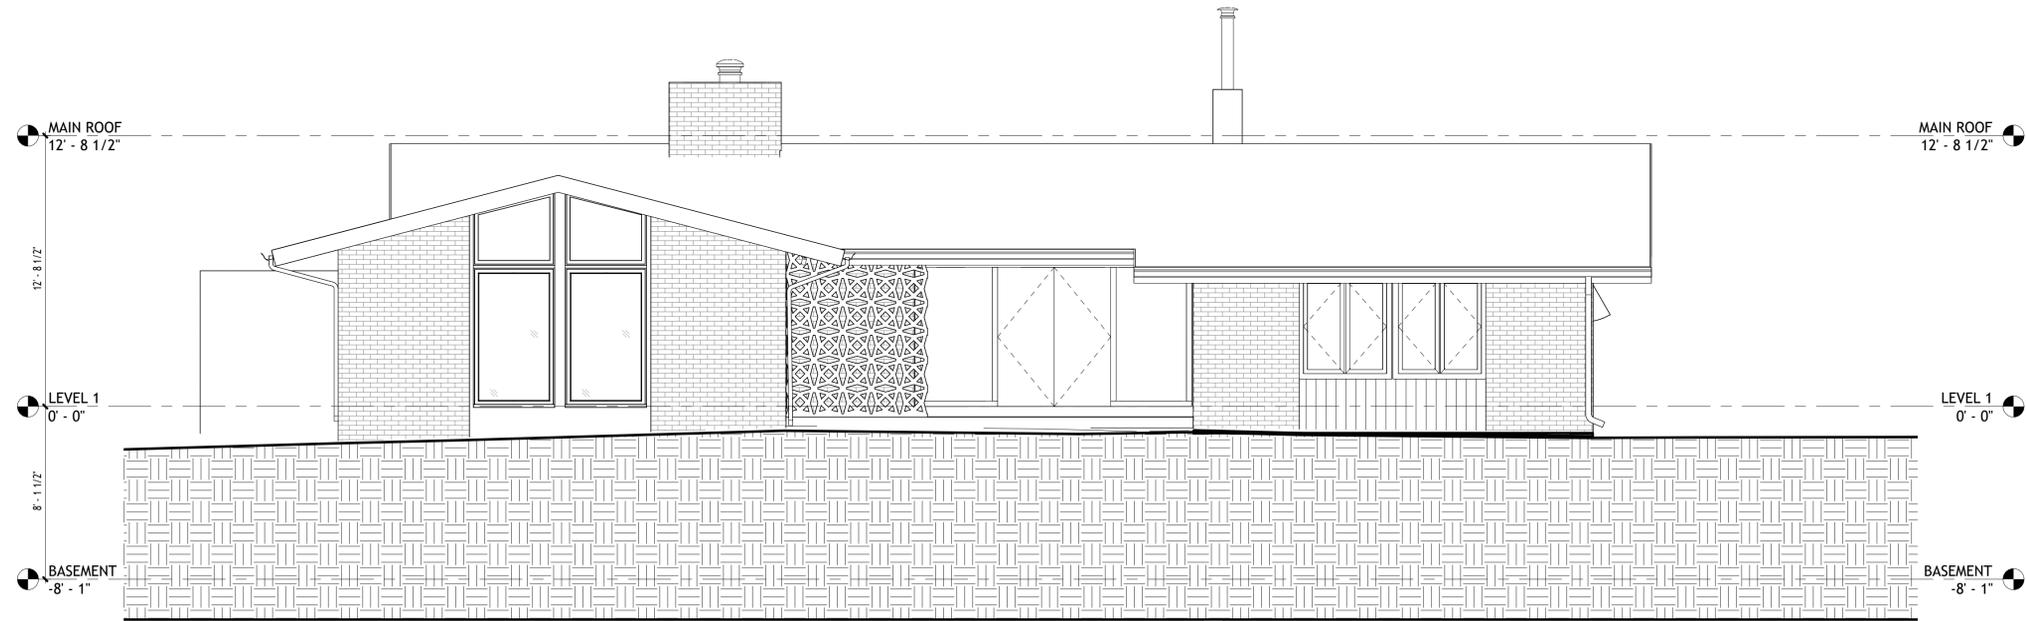

① Exterior Elevation - East
1/4" = 1'-0"

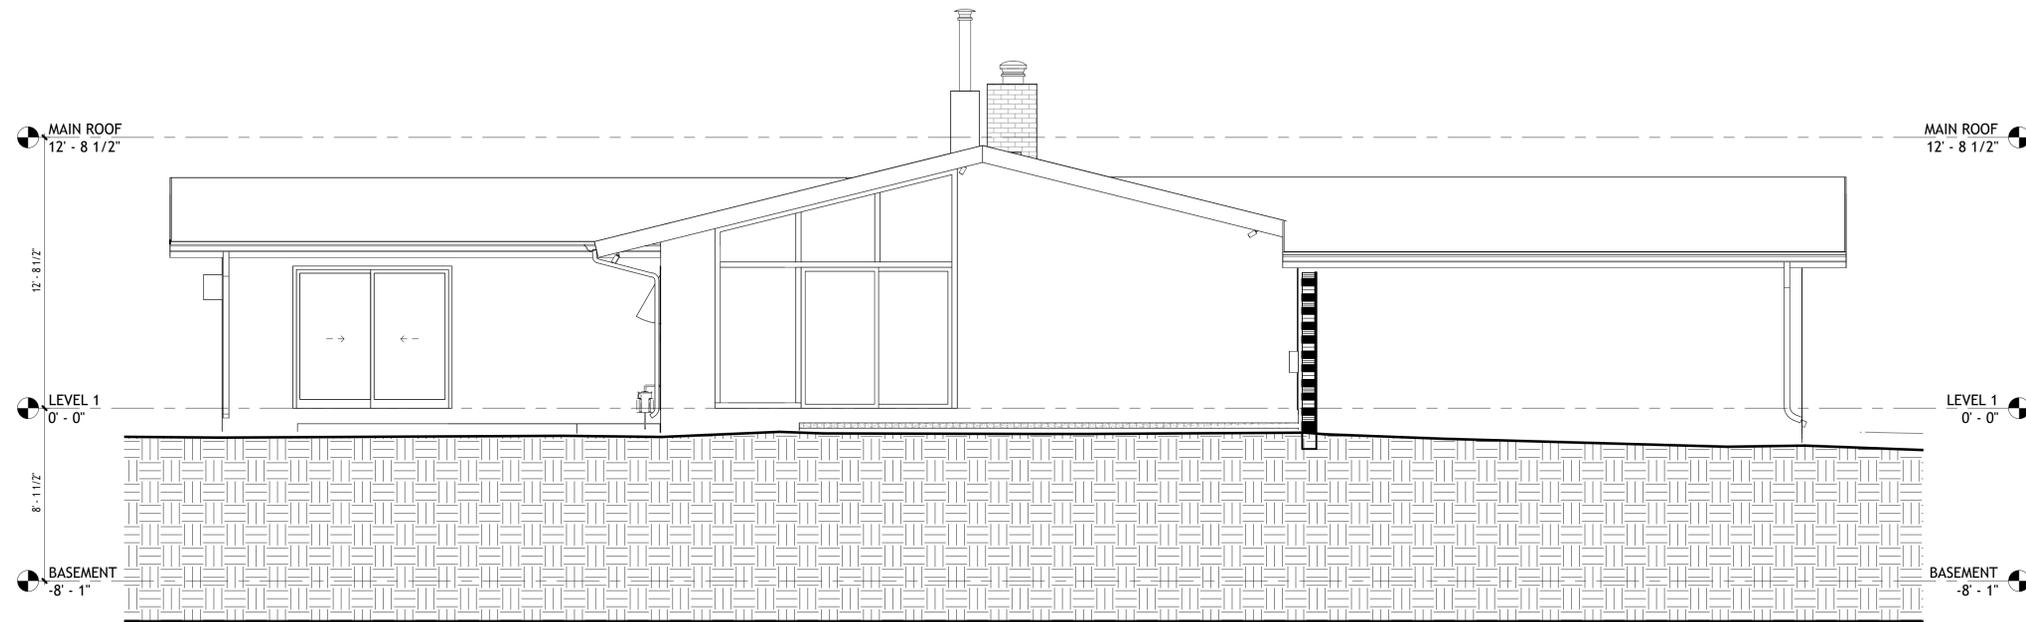

② Exterior Elevation - South
1/4" = 1'-0"



GROUND TRUTH
CAPTURE REALITY AT SCALE

Drawn
JR

2/03/2026

64 MacLean

Katz + Novoa
Architects

64 MacLean Circle
Princeton, NJ 08540

North + West Elevations

SHEET NO.

A201

Scale 1/4" = 1'-0"



GROUND TRUTH
CAPTURE REALITY AT SCALE

Drawn
JR

2/03/2026

64 MacLean

Katz + Novoa
Architects



64 MacLean Circle
Princeton, NJ 08540

South + East Elevations



SHEET NO.

A202


Scale 1/4" = 1'-0"

 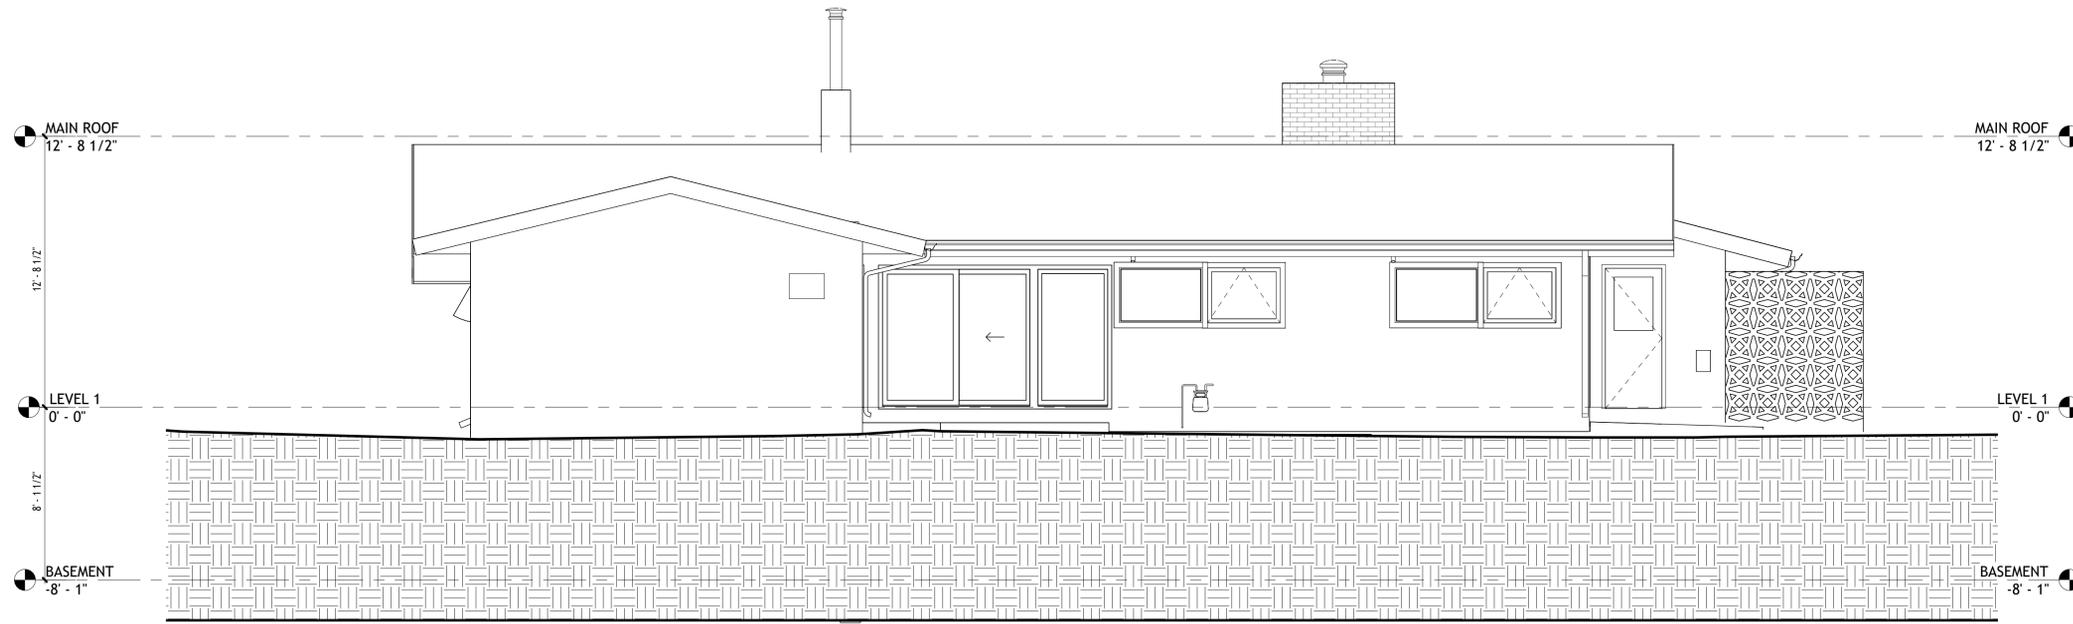


① Exterior Elevation - West
1/4" = 1'-0"

 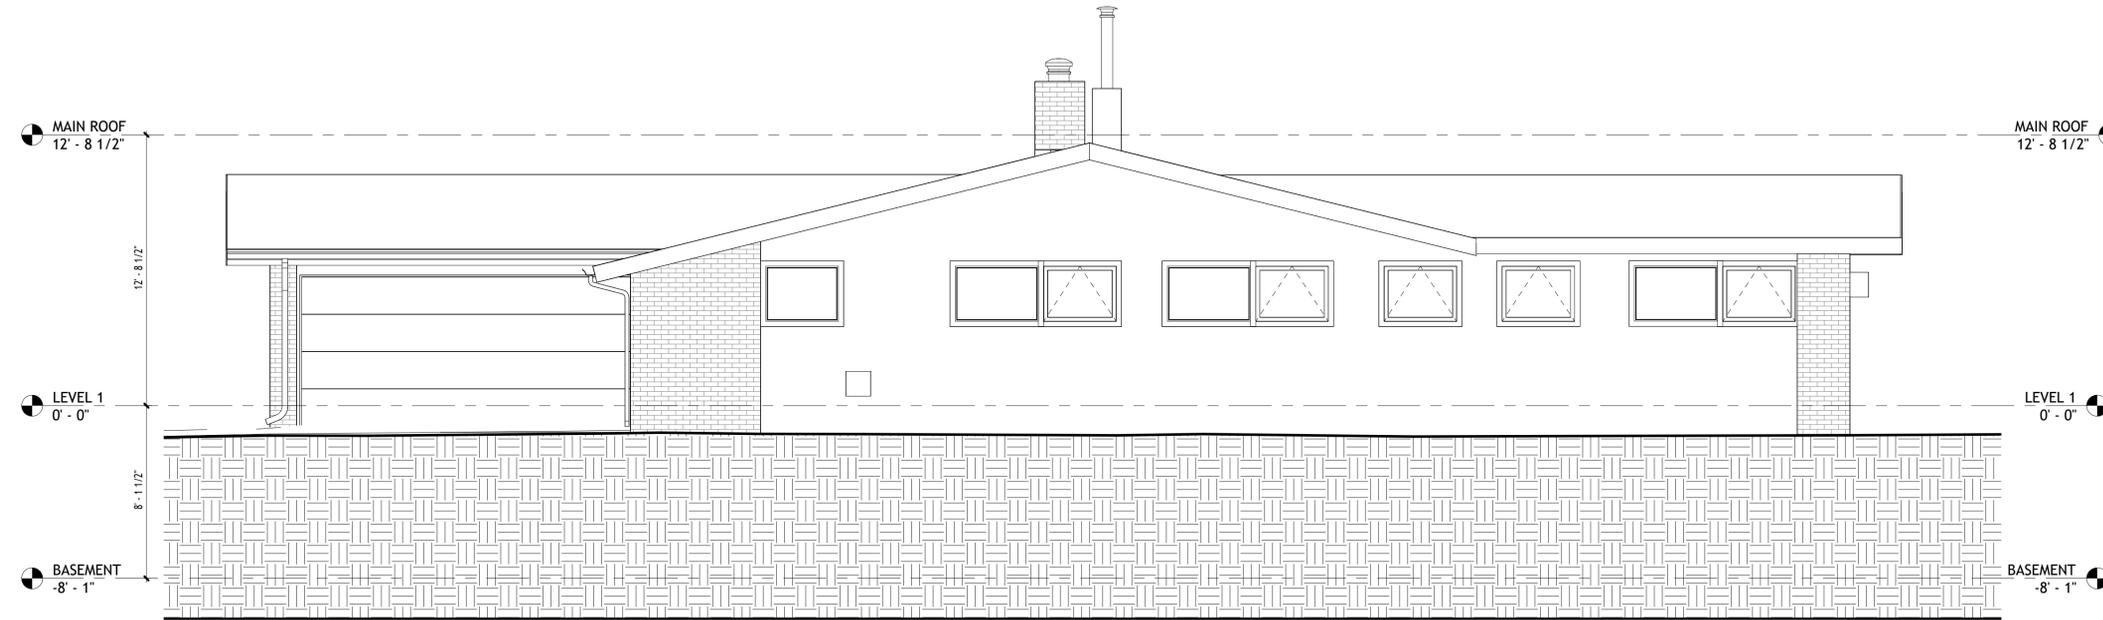

② East Architectural Building Elevation
1/4" = 1'-0"

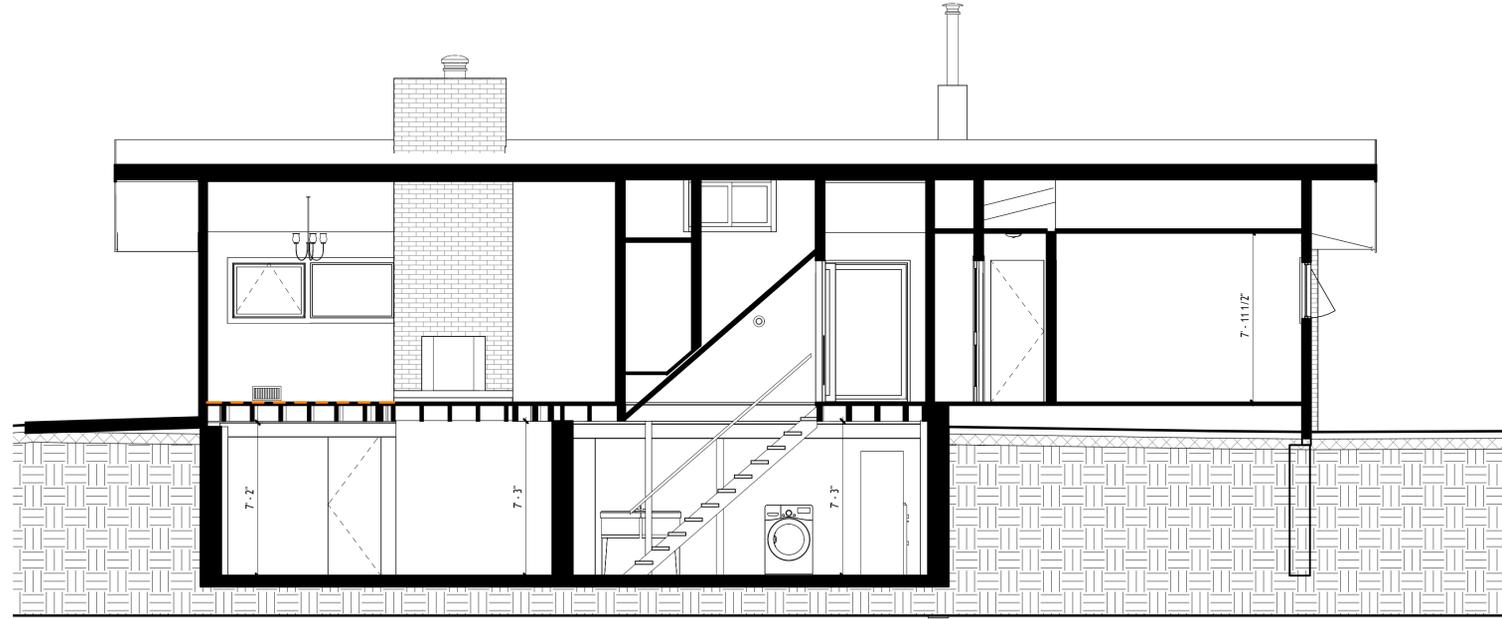

① Long Section - House
1/4" = 1'-0"

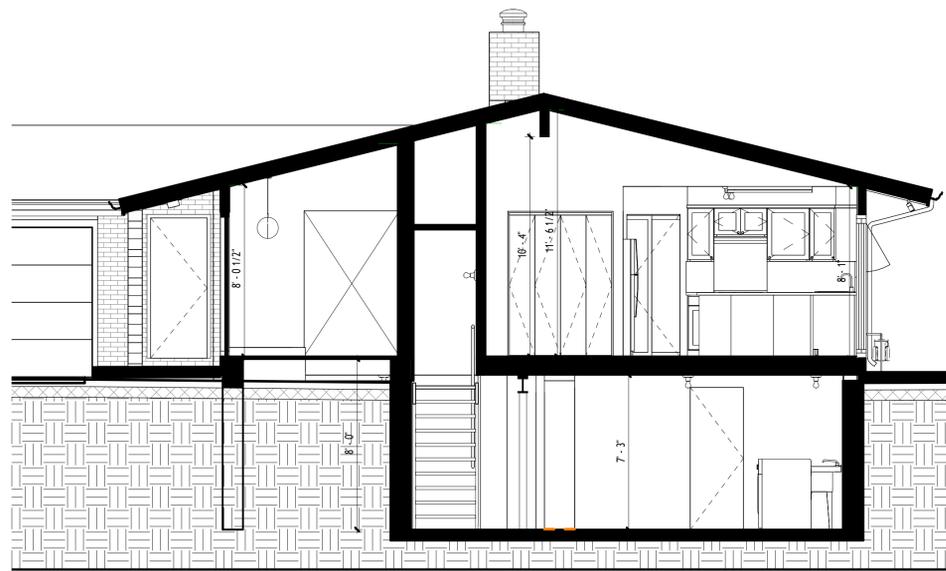

② Cross Section - House
1/4" = 1'-0"



GROUND TRUTH
CAPTURE REALITY AT SCALE

Drawn
JR

2/03/2026

64 MacLean

Katz + Novoa
Architects

64 MacLean Circle
Princeton, NJ 08540

Sections

SHEET NO.

A301

Scale

1/4" = 1'-0"