
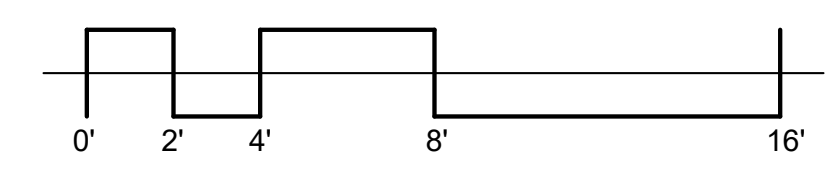


1 MAIN LEVEL 1 - BASE  
1/4" = 1'-0"

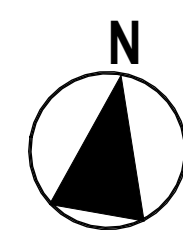

XXX

LEVEL 1 EXISTING CONDITIONS

SHEET NO.


A0.010

Scale 1/4" = 1'-0"


Existing Conditions

RESIDENT



Drawn Author

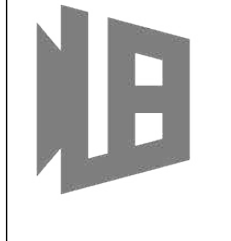

**GROUND TRUTH**  
CAPTURE REALITY AT SCALE

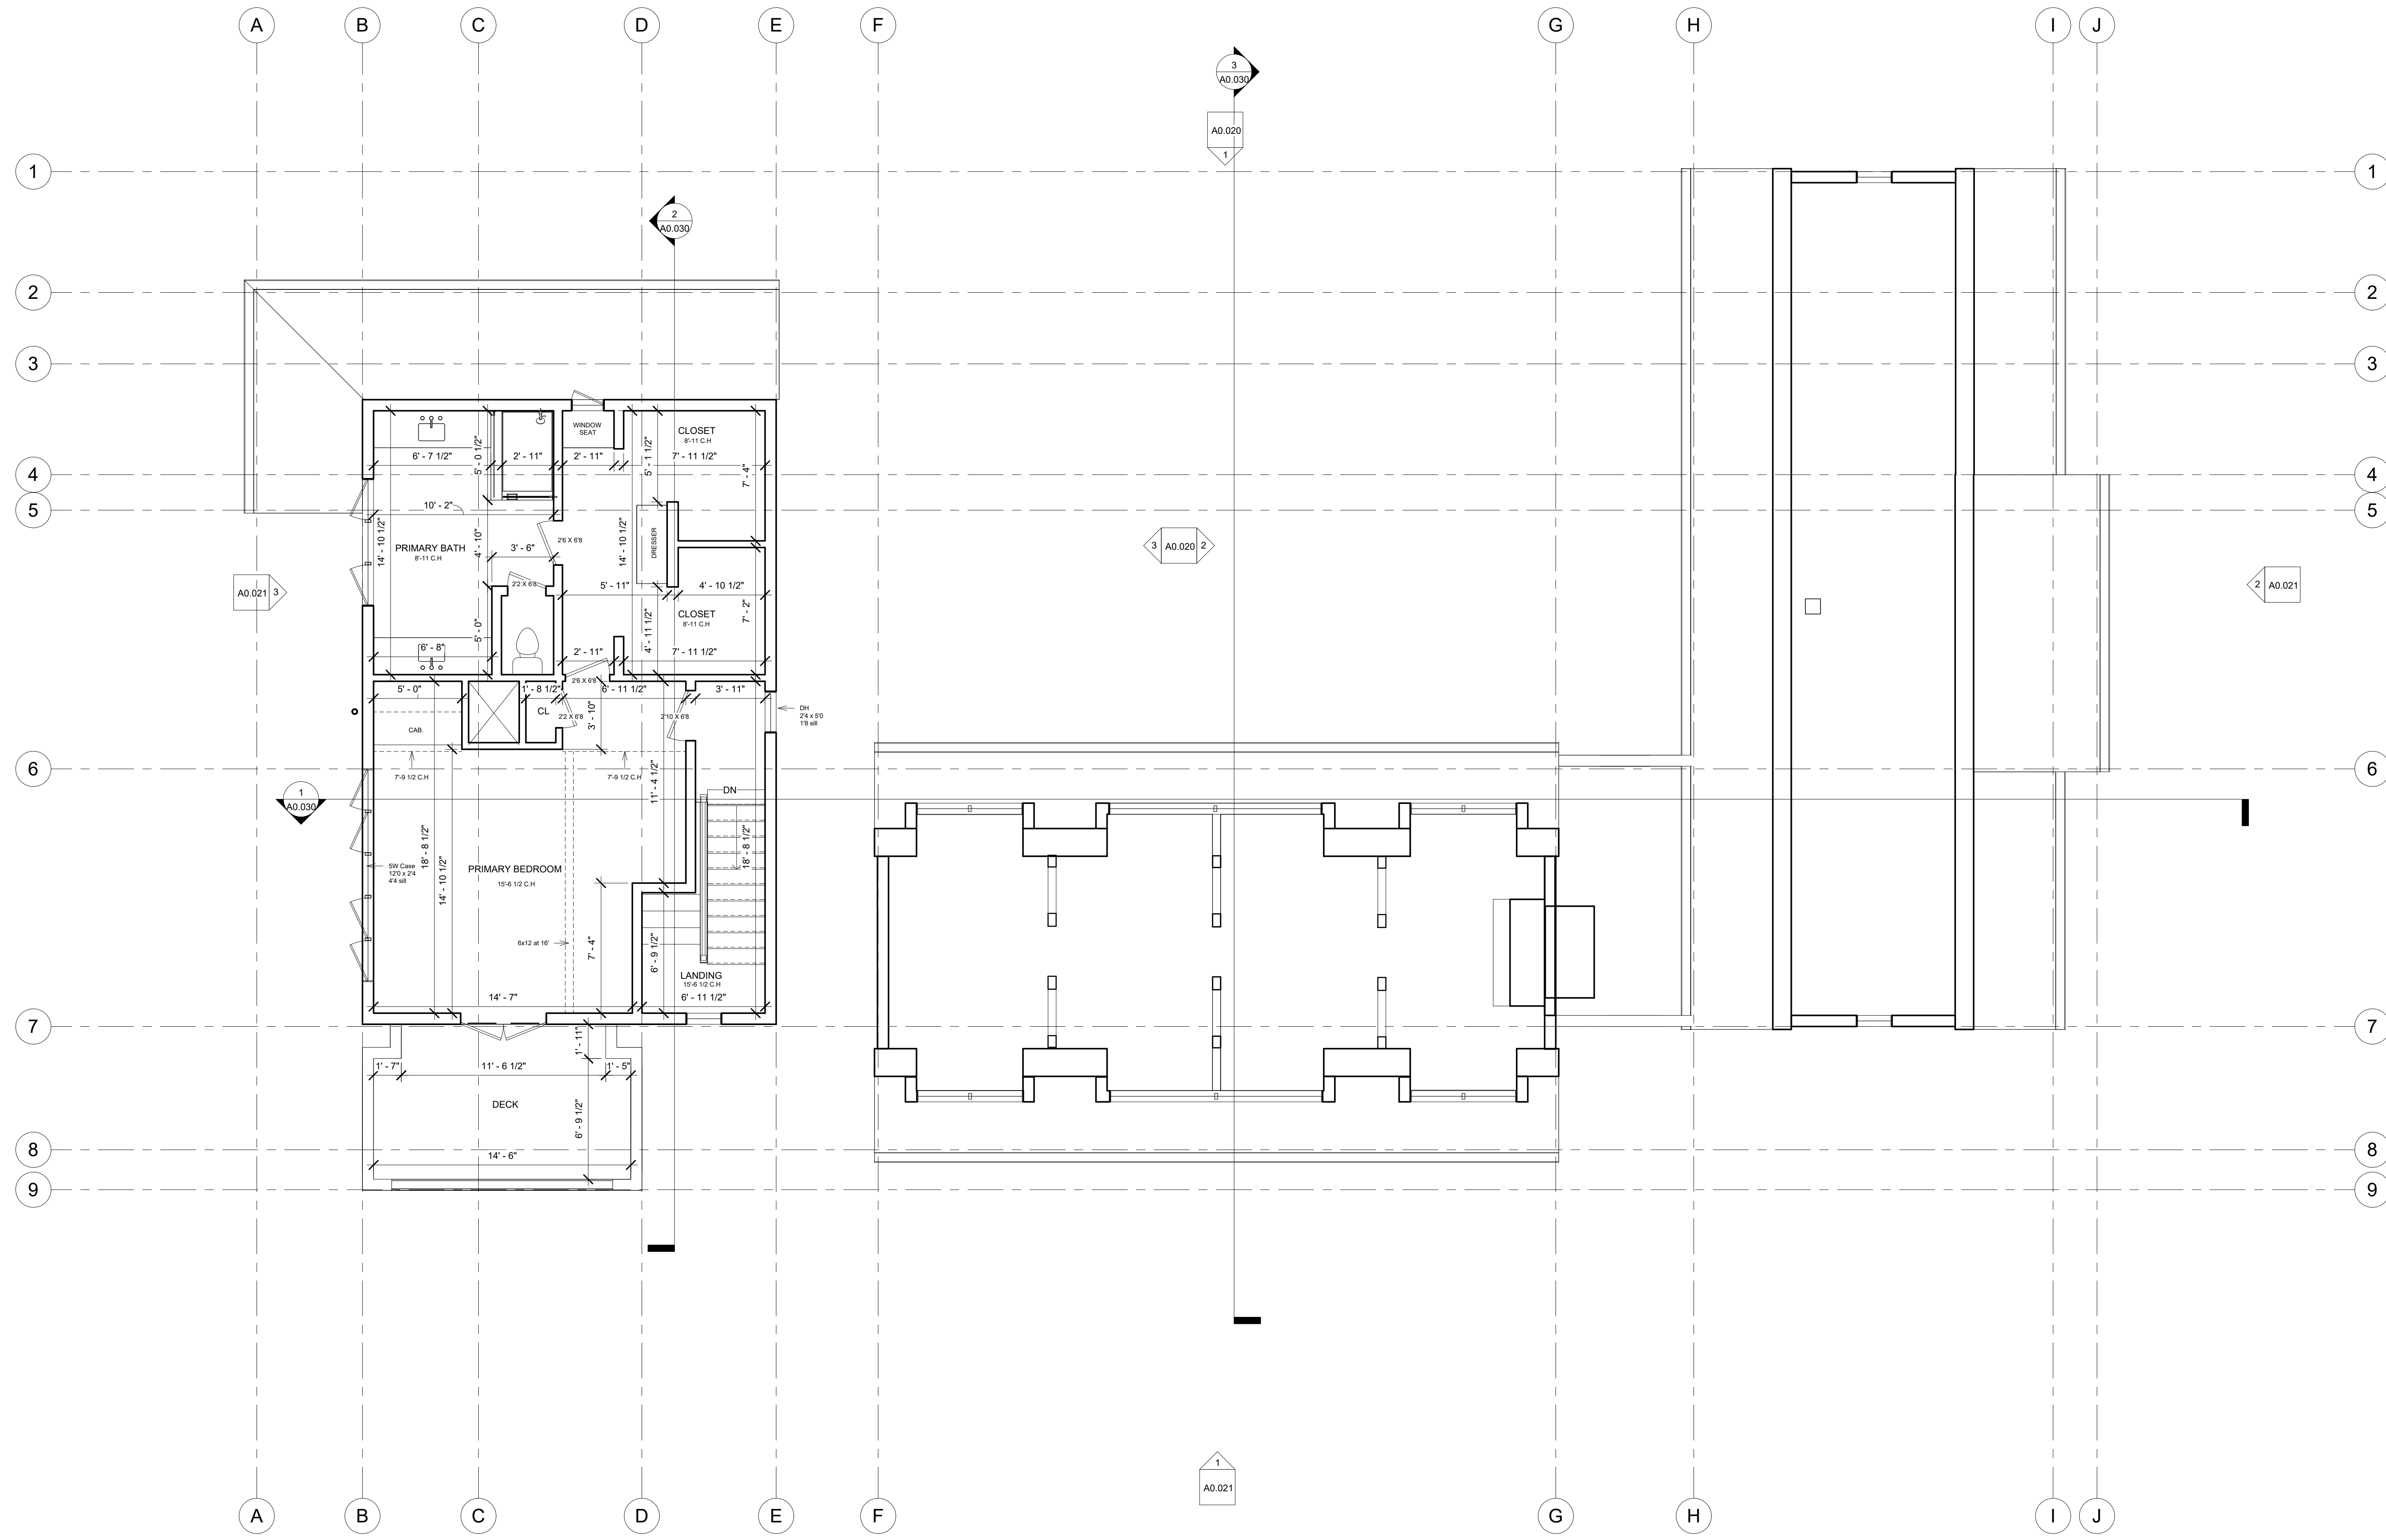

1 MAIN LEVEL 2 - BASE  
1/4" = 1'-0"

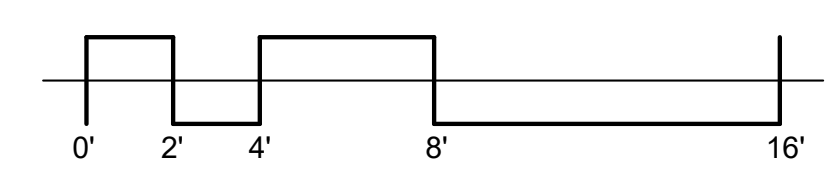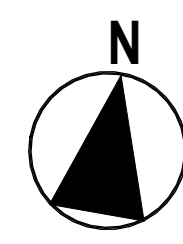

XXX

LEVEL 2 EXISTING CONDITIONS

SHEET NO.

A0.011

Scale 1/4" = 1'-0"

Existing Conditions




RESIDENT

Drawn

Author



**GROUND TRUTH**  
CAPTURE REALITY AT SCALE

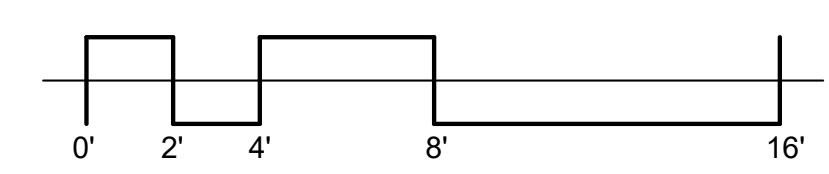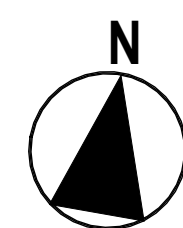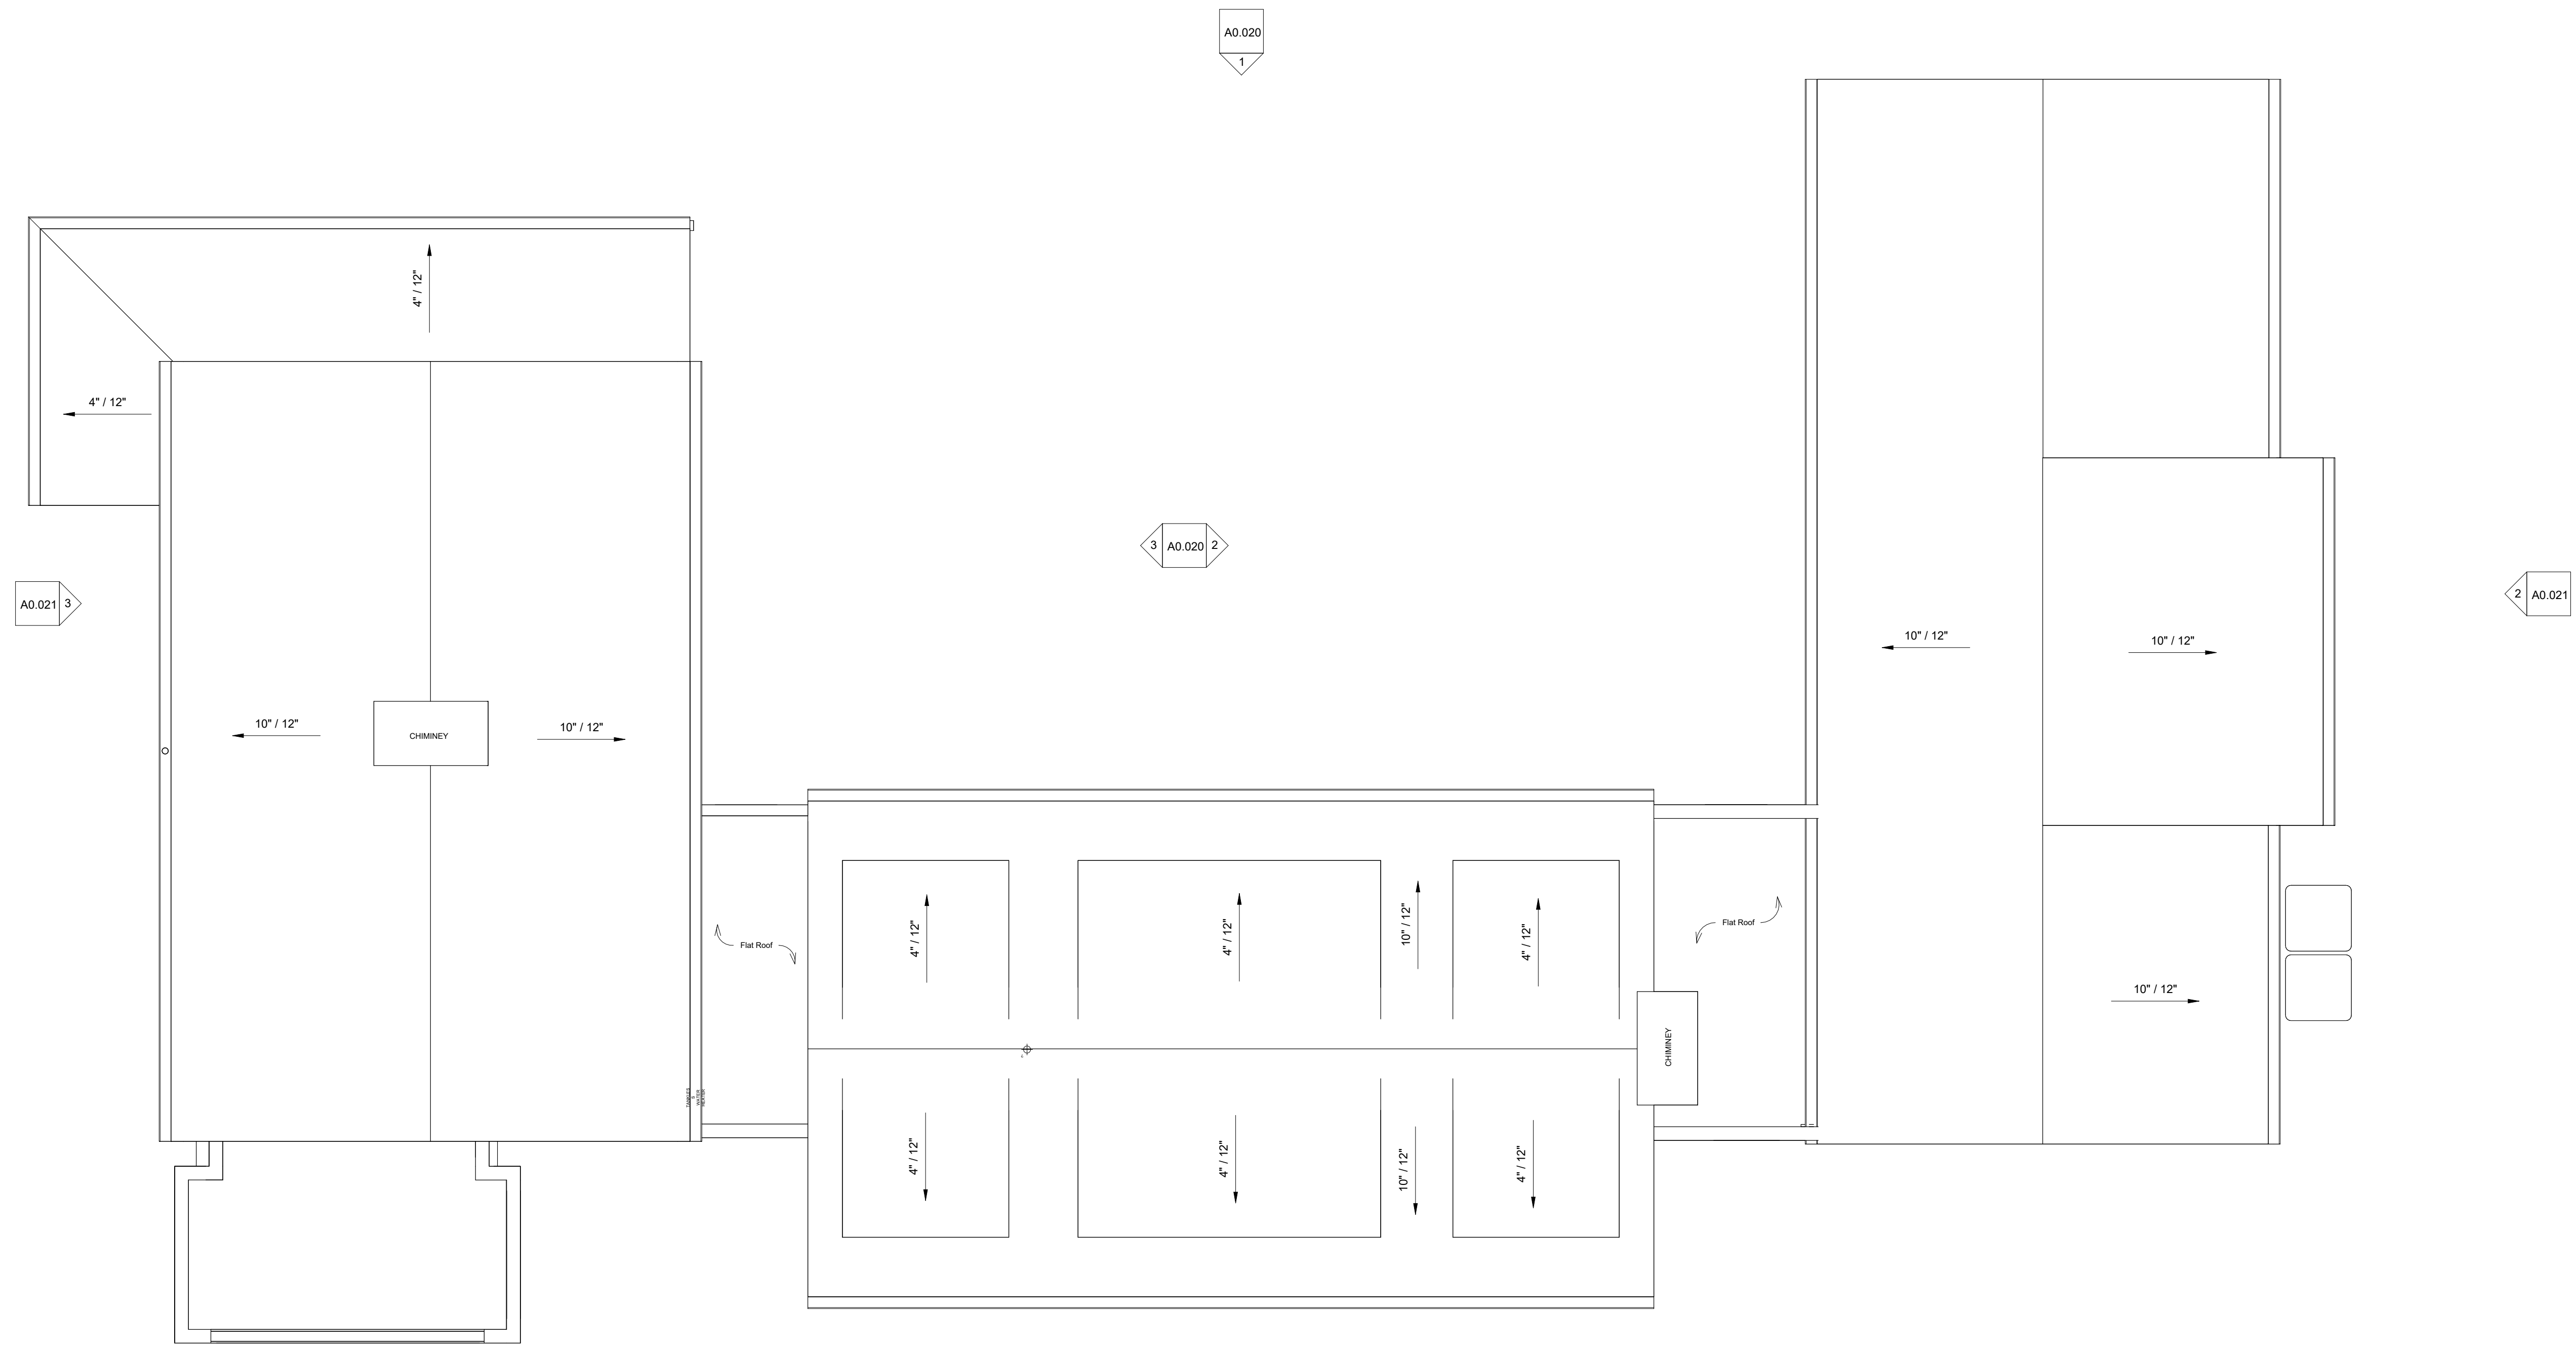


Drawn Author

Existing Conditions  
RESIDENT


XXX  
ROOF PLAN

SHEET NO.  
A0.012


Scale 1/4" = 1'-0"

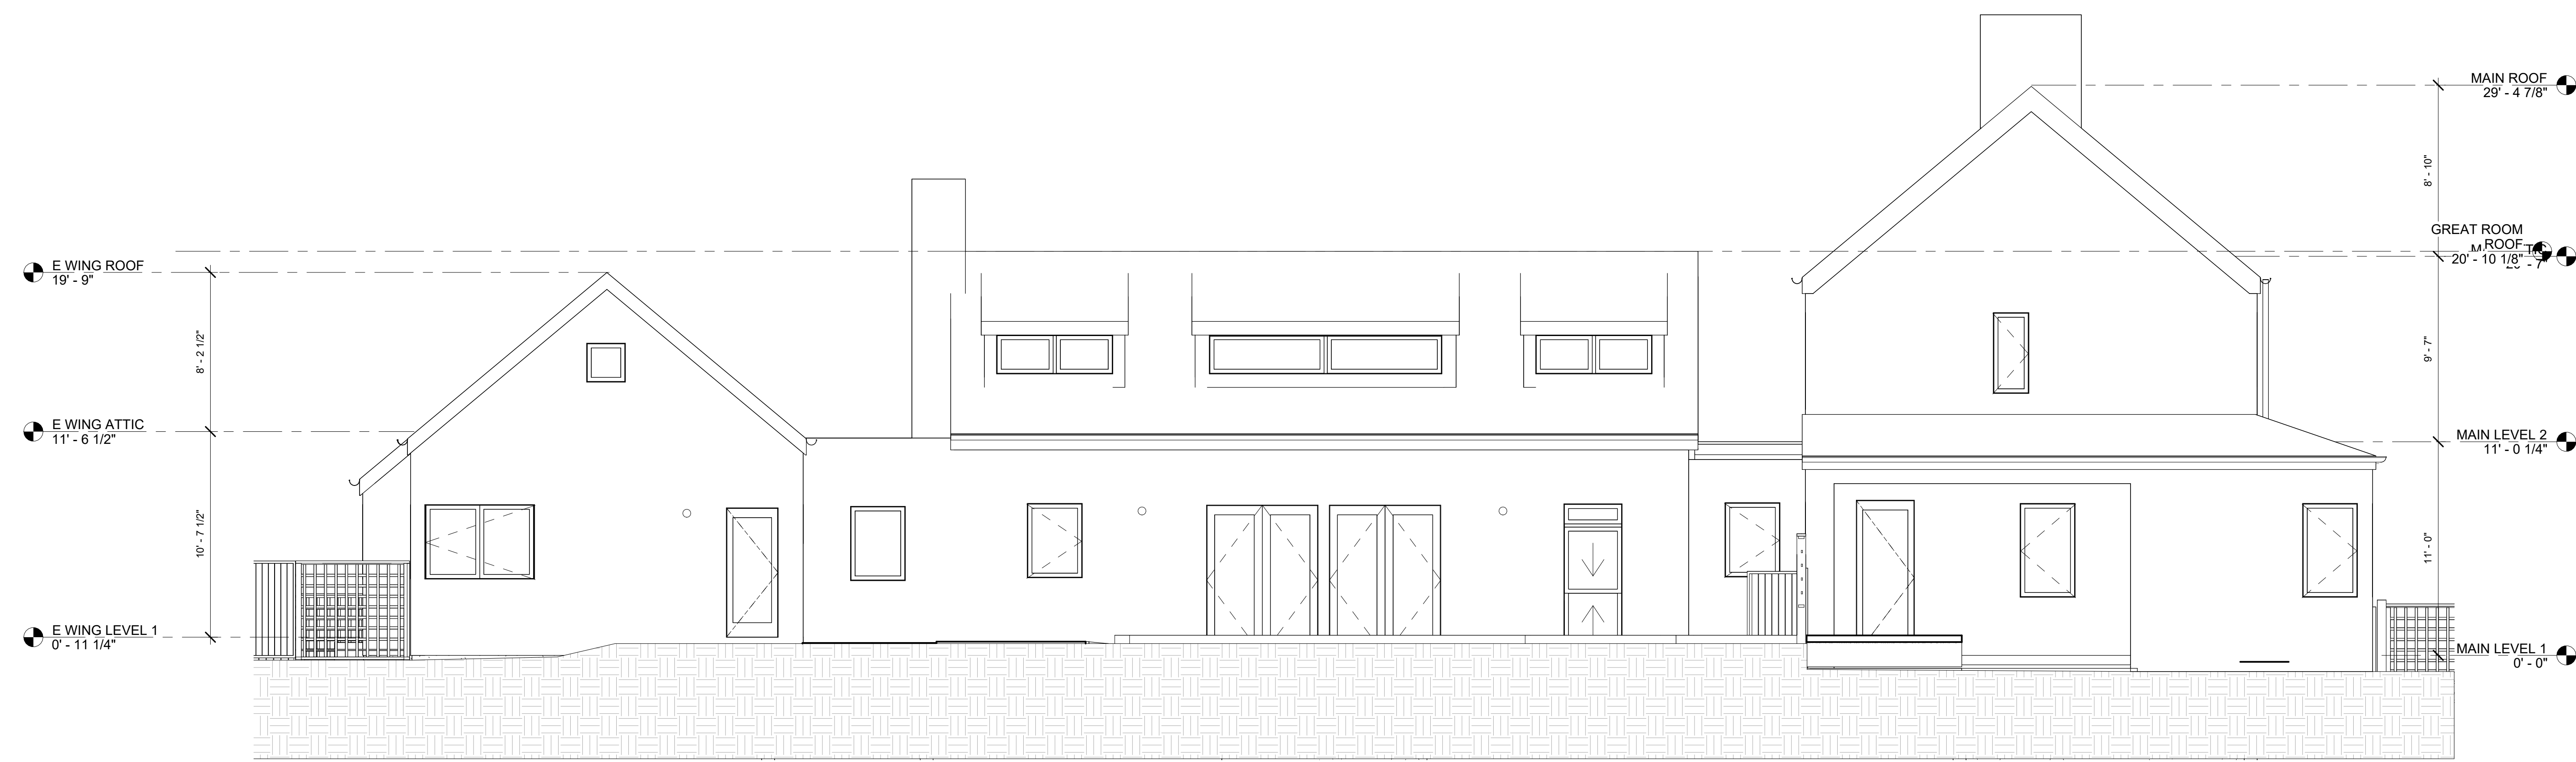

1 NORTH ELEVATION  
1/4" = 1'-0"

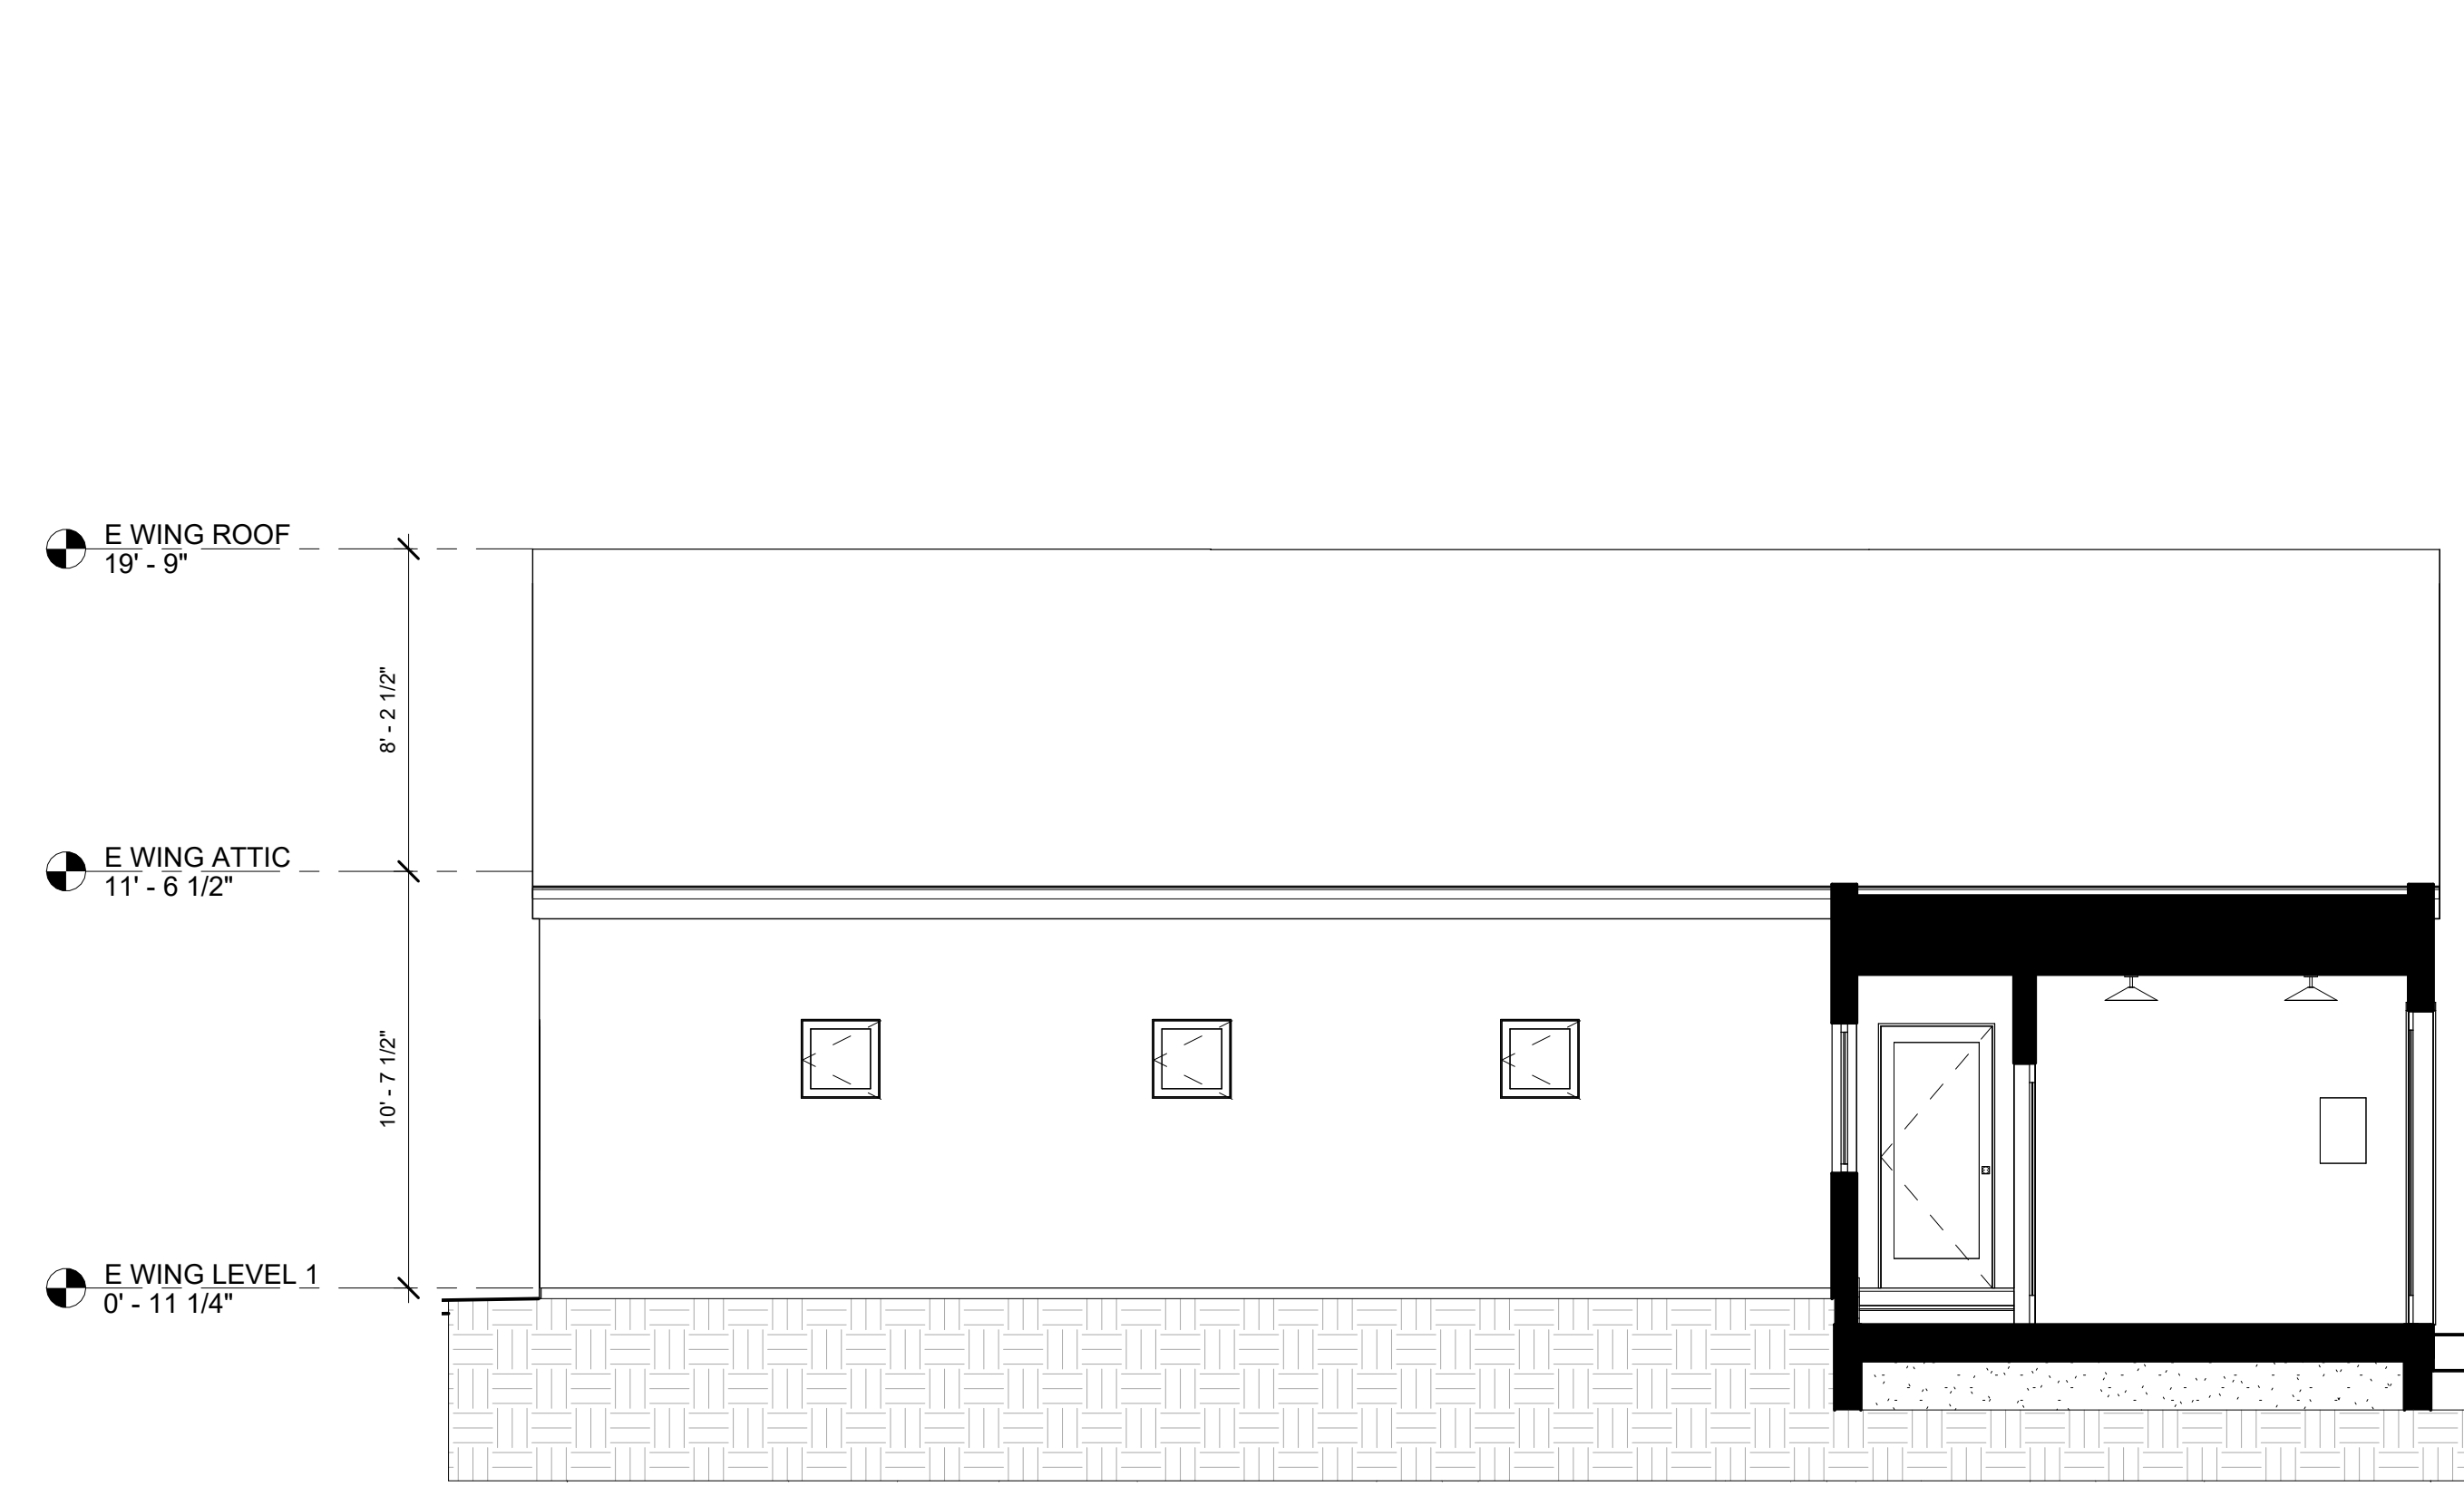

2 COURTYARD WEST  
1/4" = 1'-0"

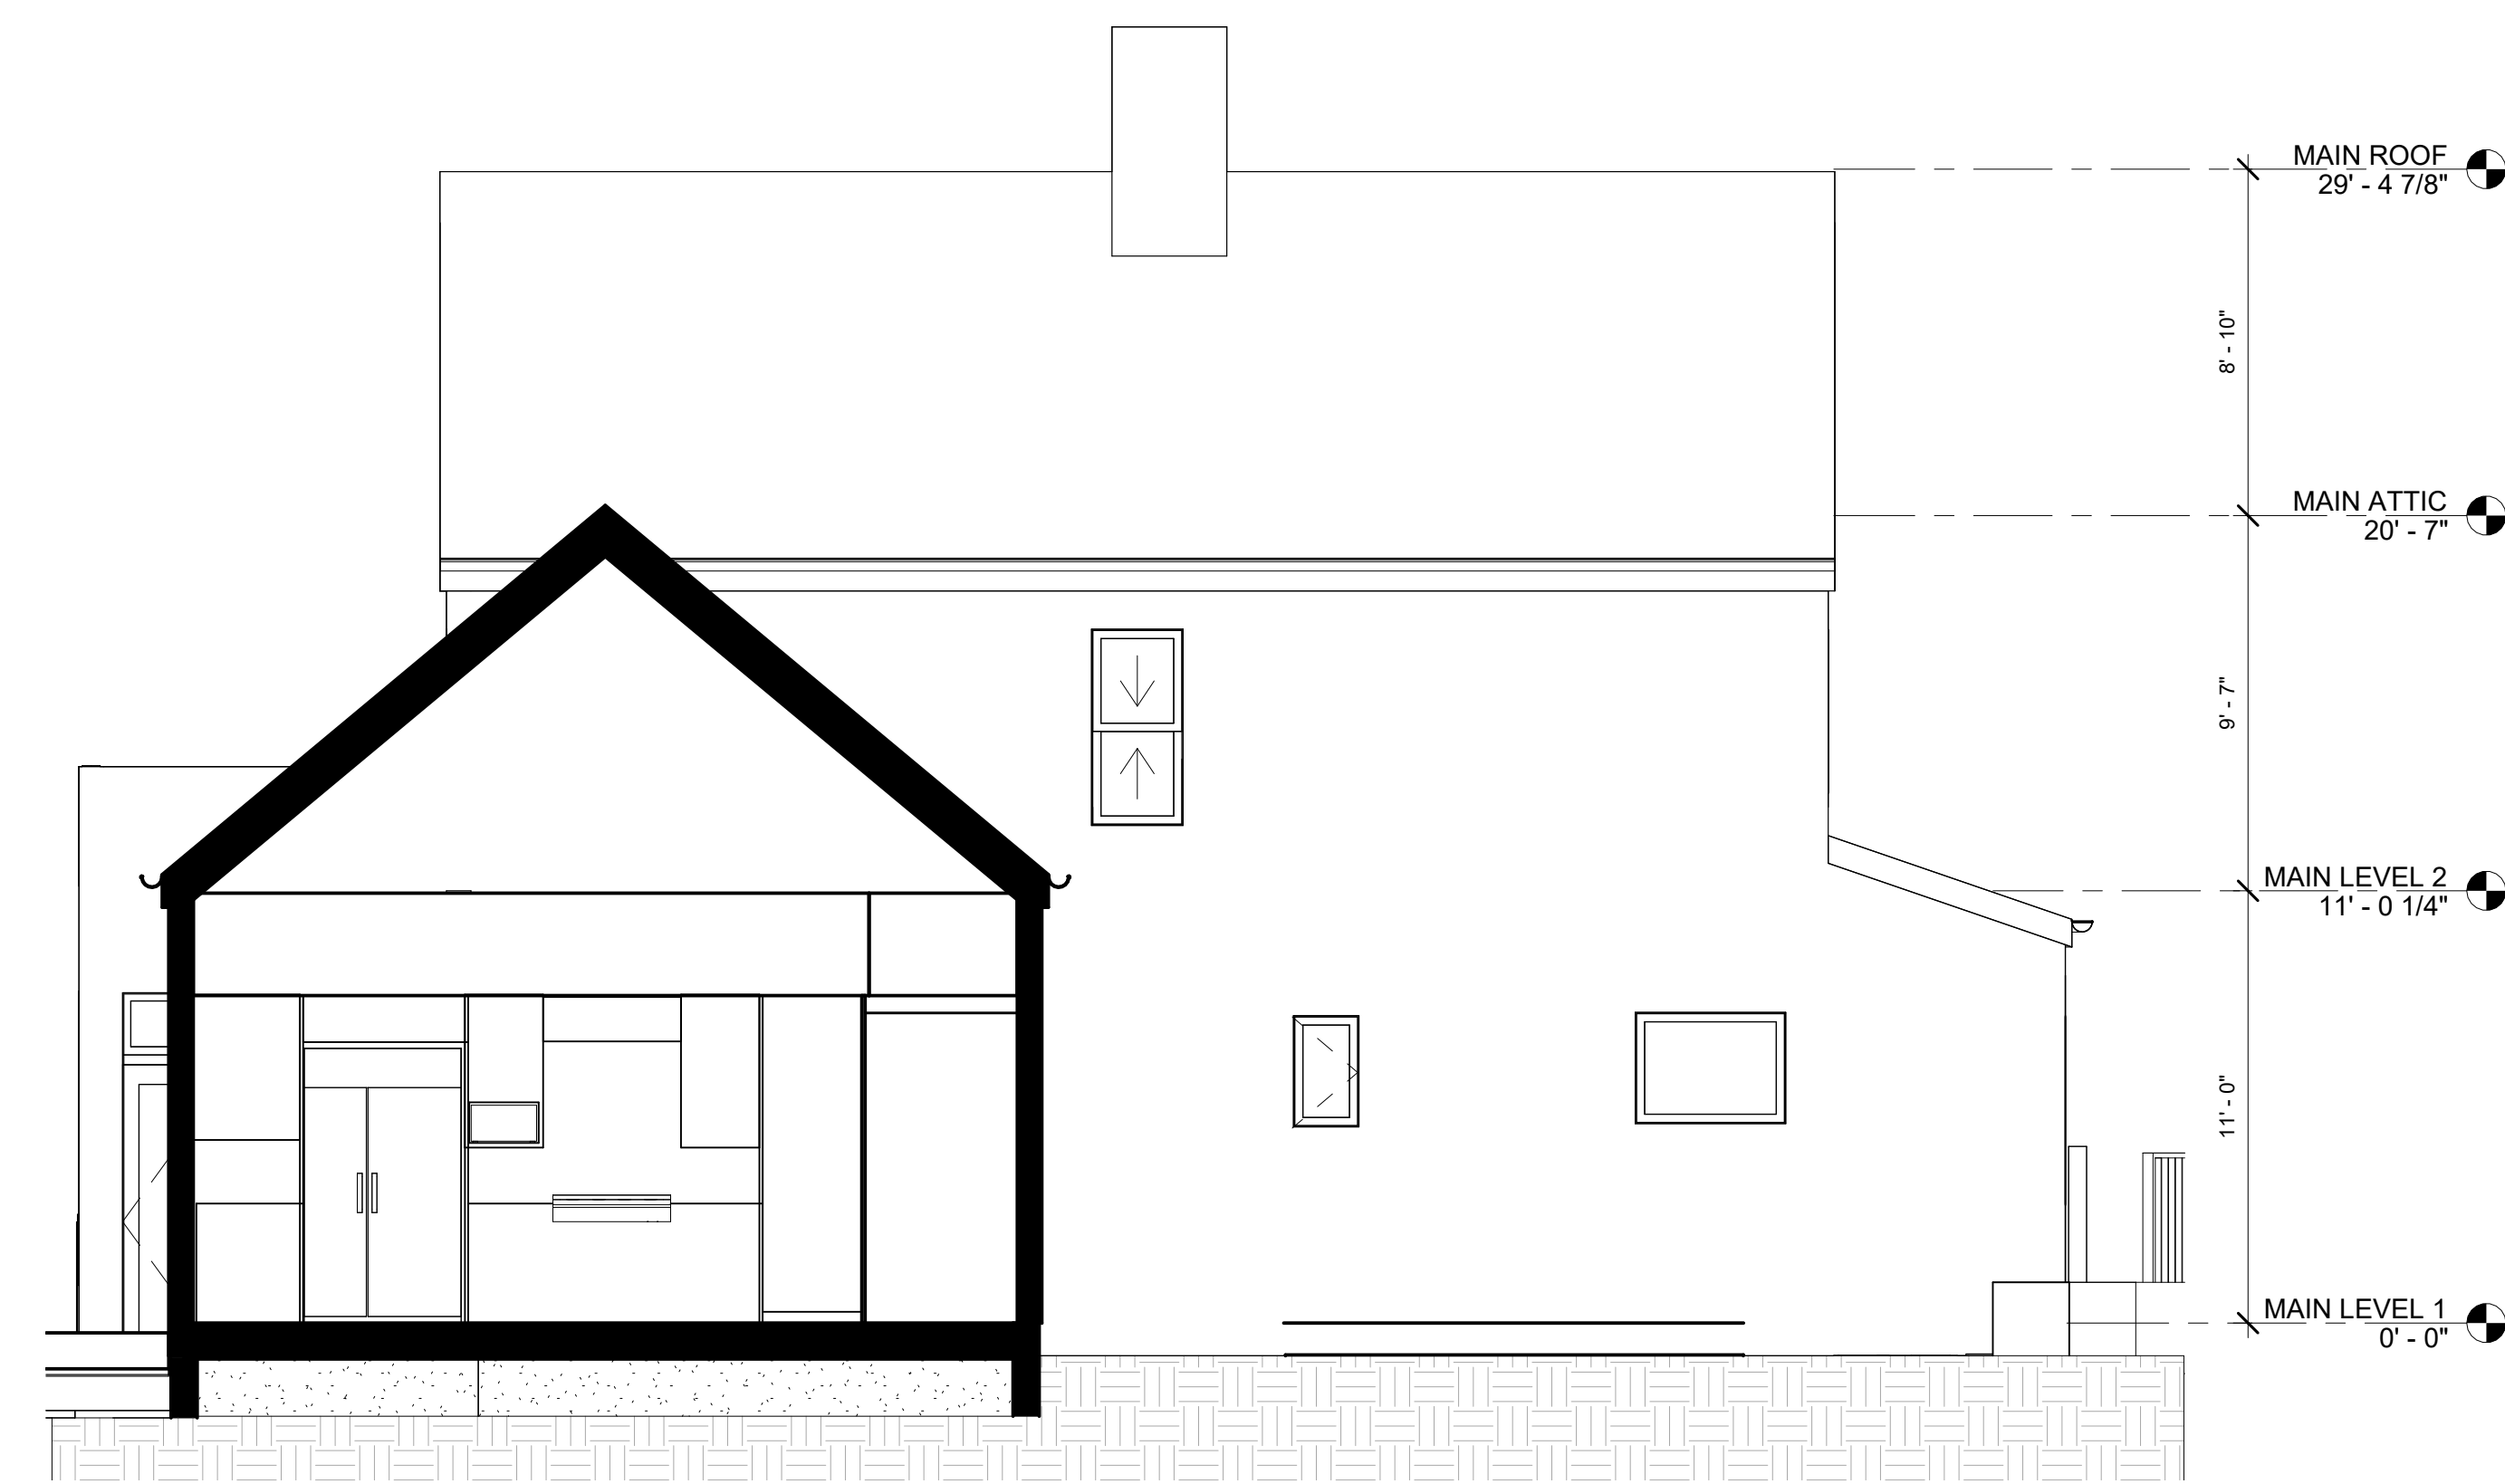

3 COURTYARD EAST  
1/4" = 1'-0"



**GROUND TRUTH**  
CAPTURE REALITY AT SCALE

Drawn Author

Existing Conditions

RESIDENT

XXX

ELEVATIONS MAIN HOUSE

SHEET NO.

A0.020


Scale 1/4" = 1'-0"



1 SOUTH ELEVATION  
1/4" = 1'-0"



3 WEST ELEVATION  
1/4" = 1'-0"

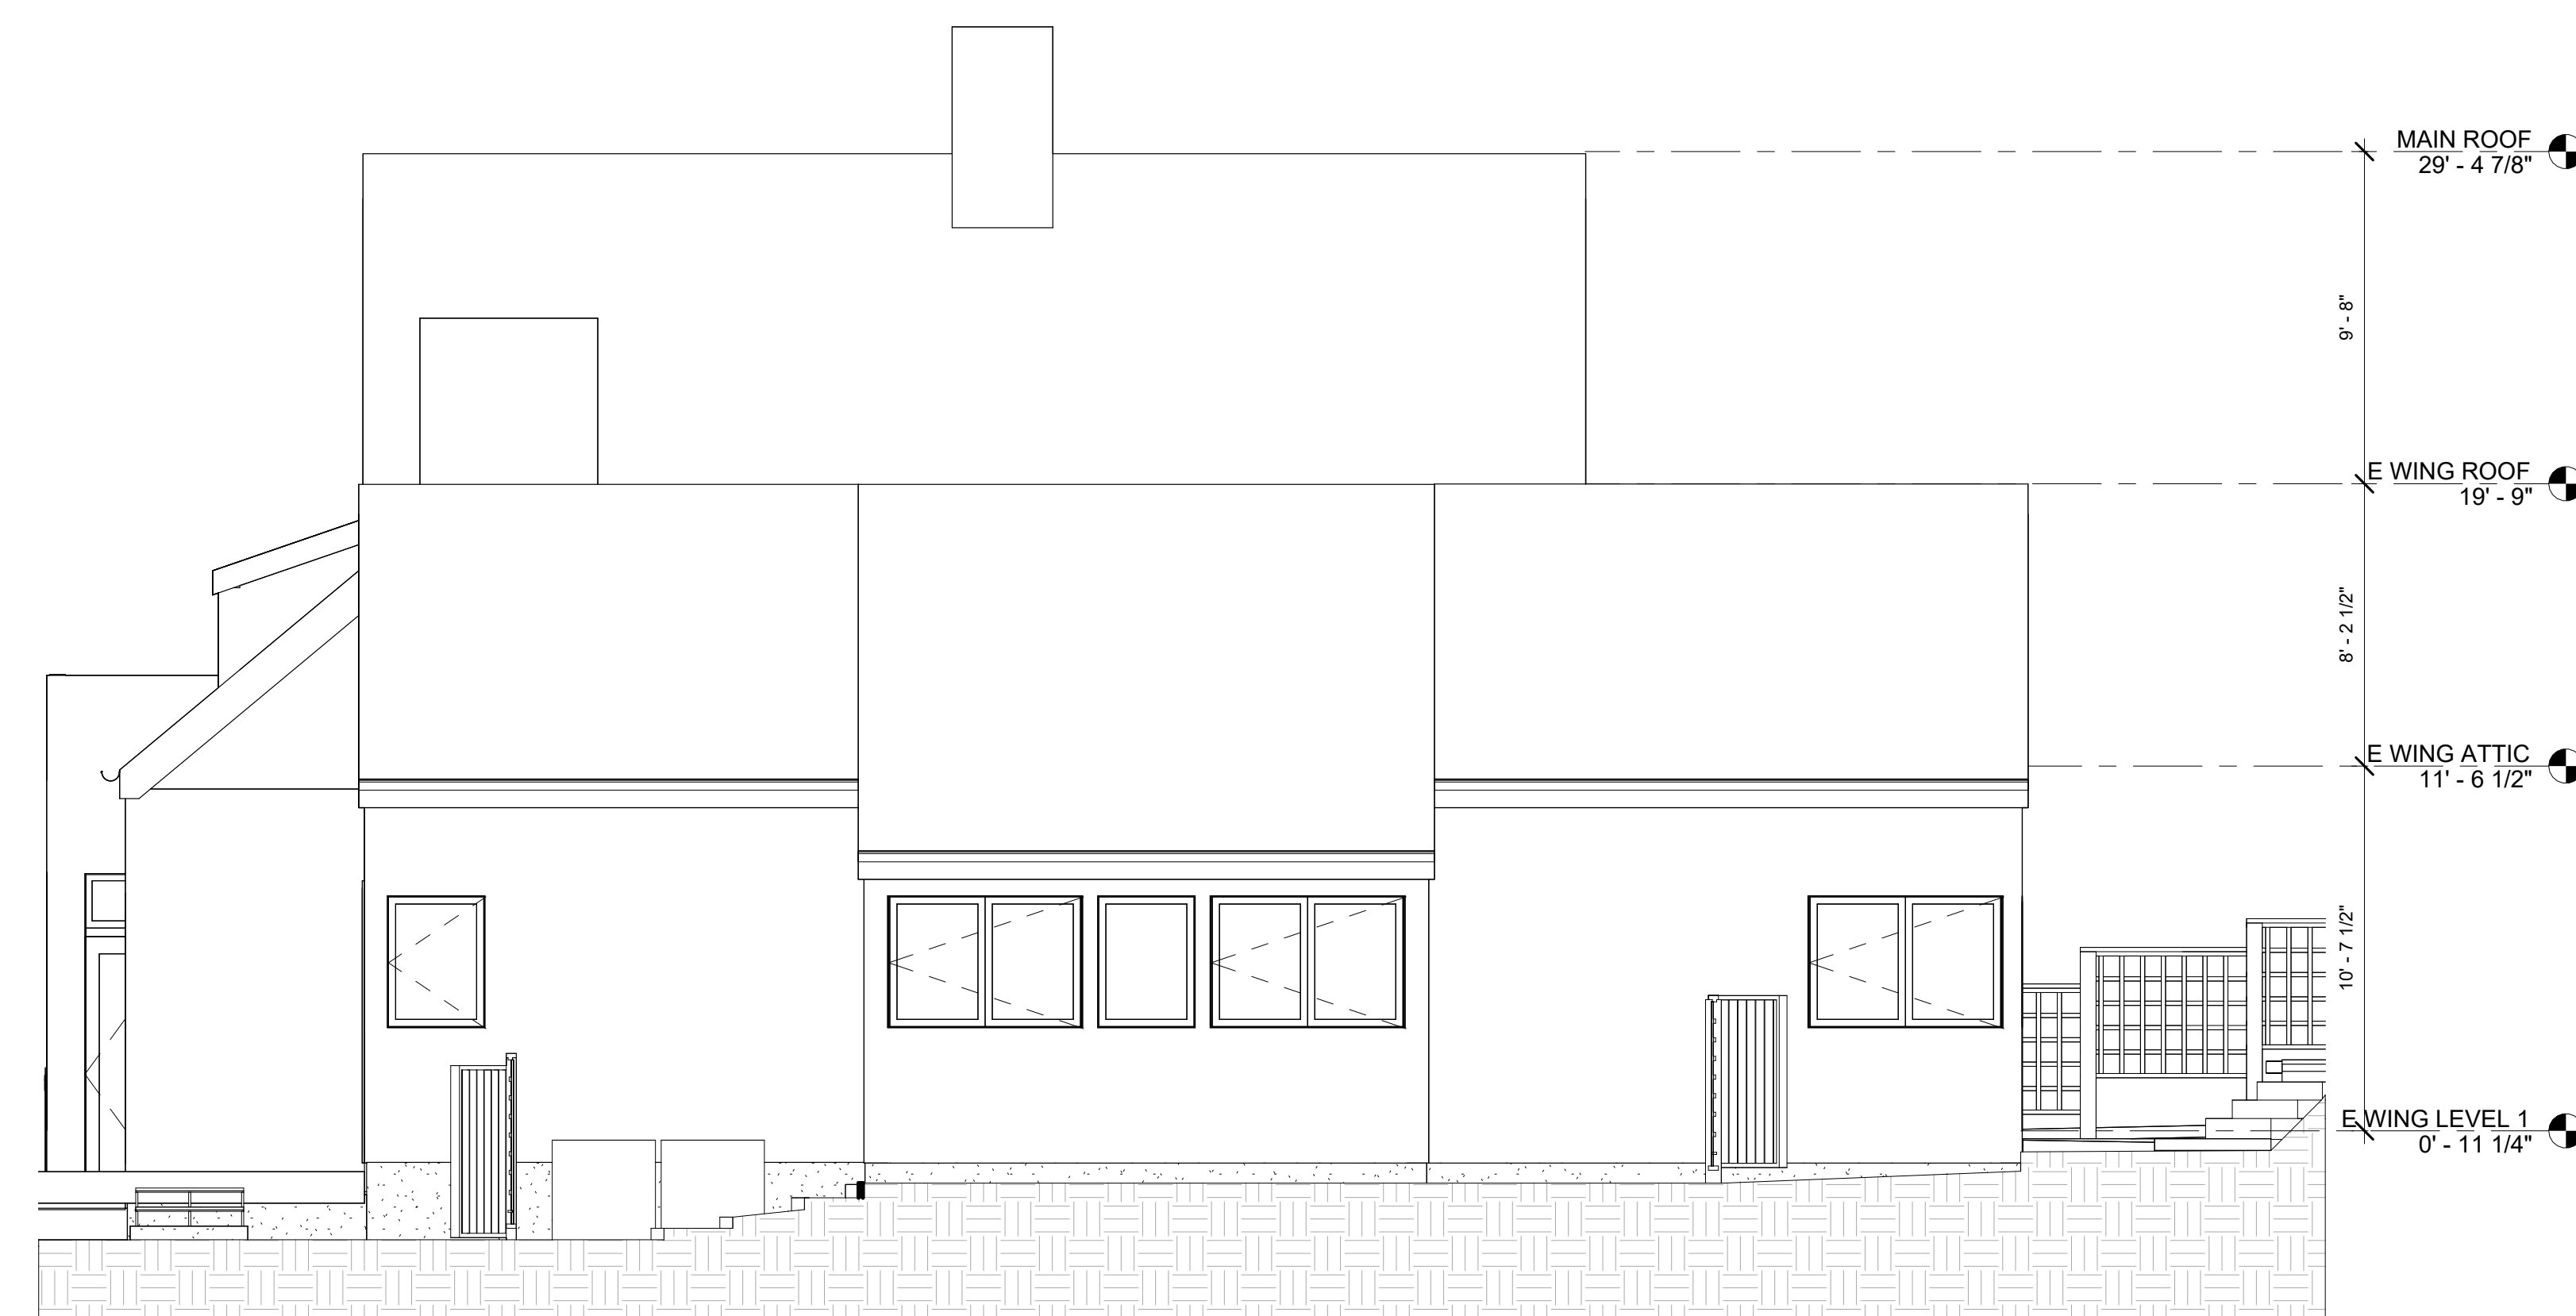

2 EAST ELEVATION  
1/4" = 1'-0"



**GROUND TRUTH**  
CAPTURE REALITY AT SCALE

Drawn Author

Existing Conditions

RESIDENT


XXX

ELEVATIONS MAIN HOUSE


SHEET NO.

A0.021


Scale 1/4" = 1'-0"

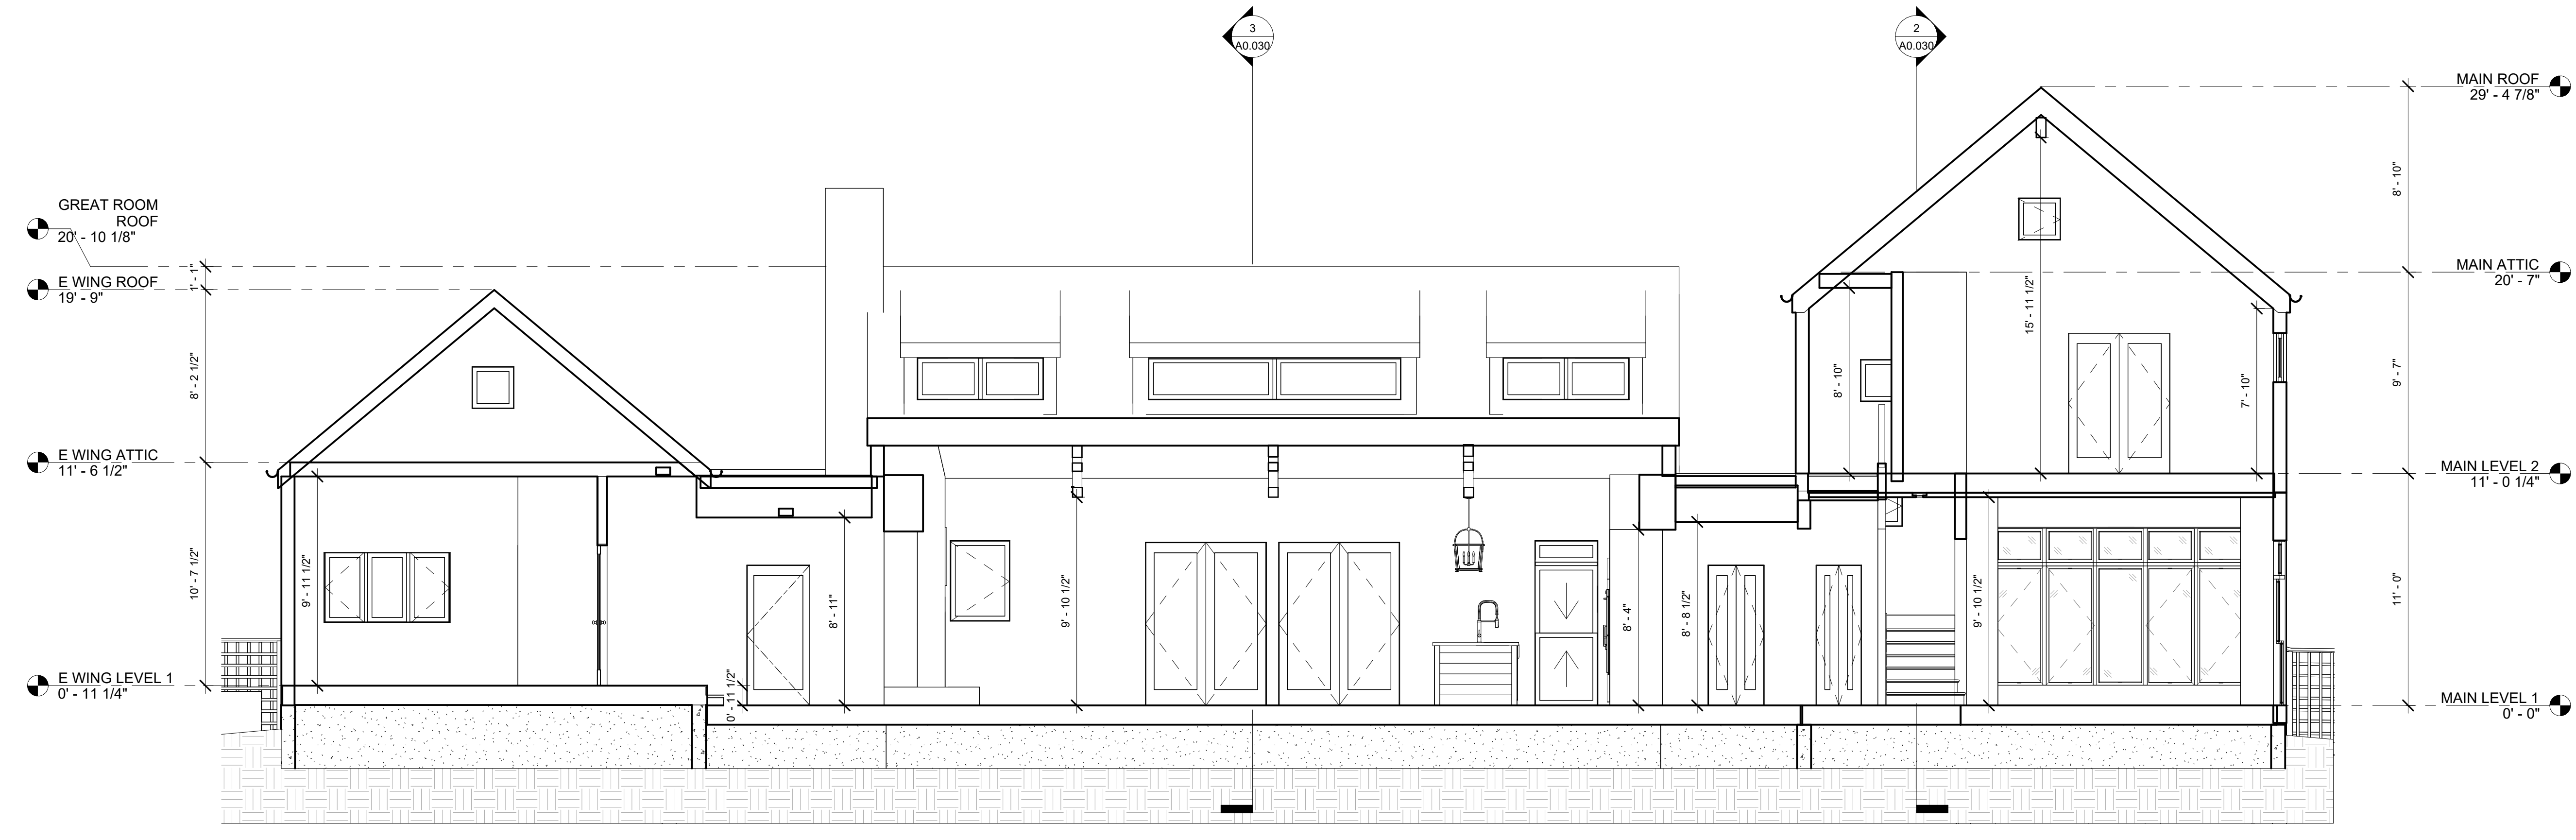


1 LONG SECTION - SOUTH  
1/4" = 1'-0"

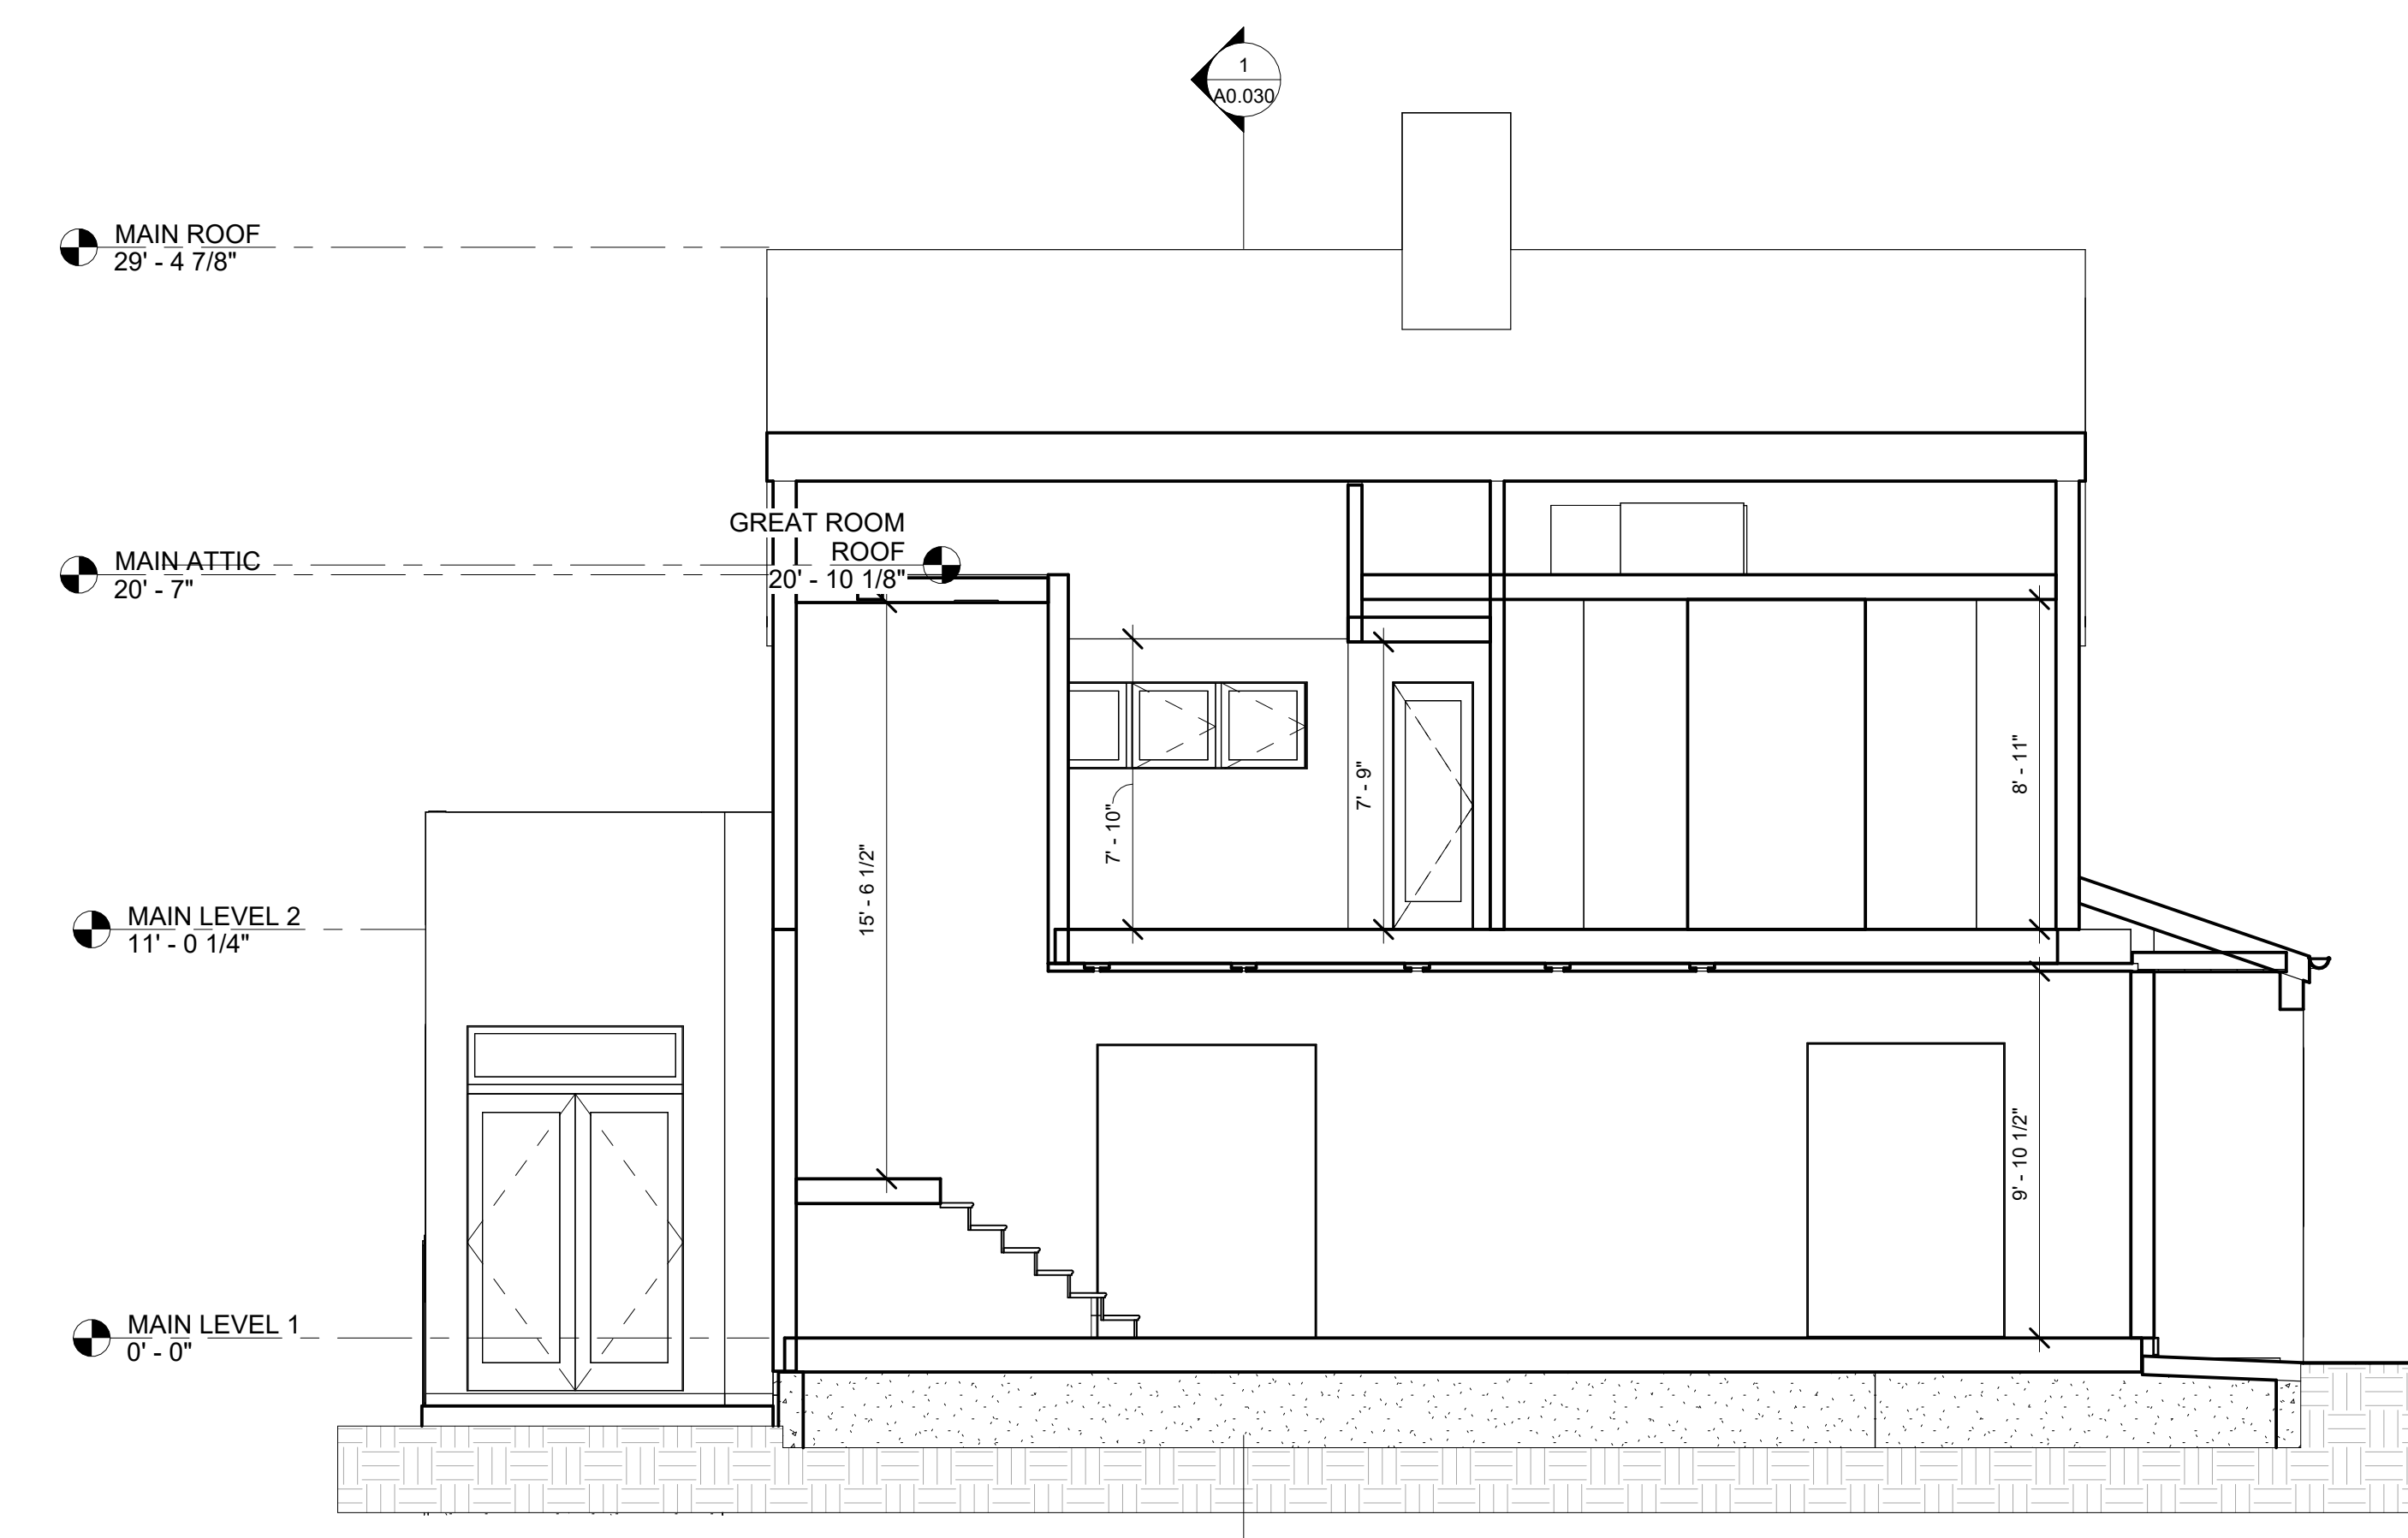

2 MAIN - CROSS AT EAST WING  
1/4" = 1'-0"

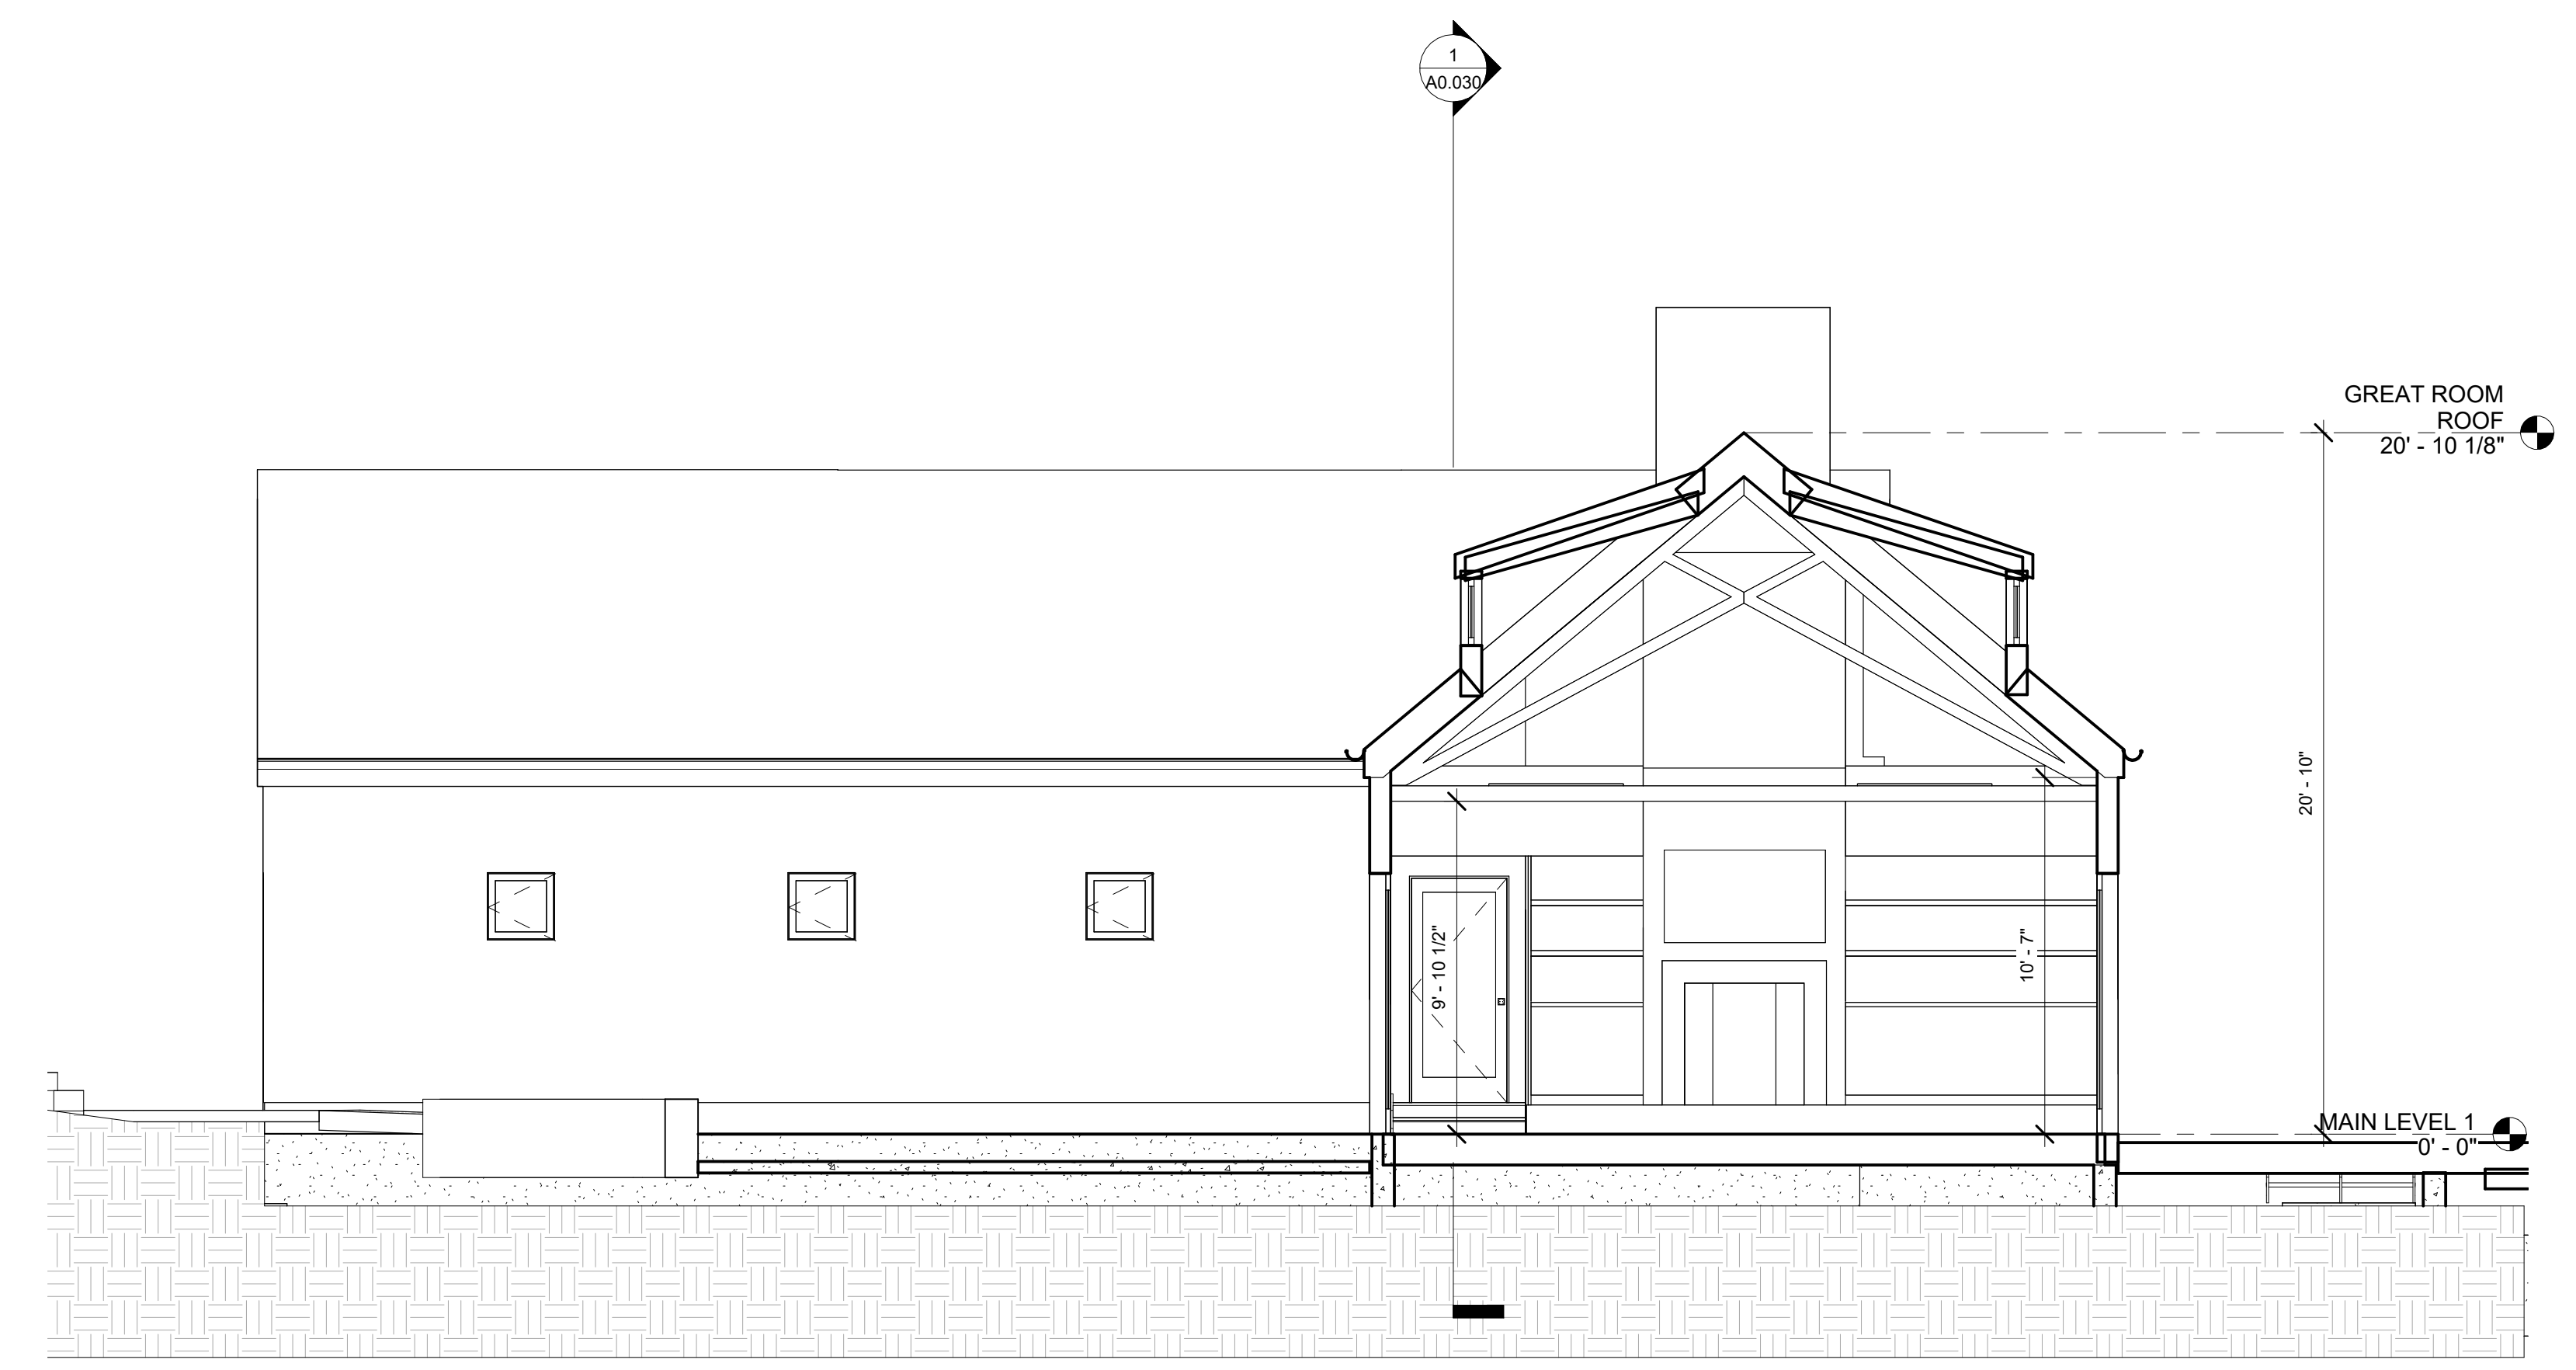

3 MAIN - CROSS AT KITCHEN  
1/4" = 1'-0"

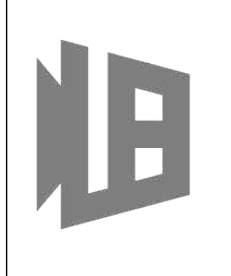

**GROUND TRUTH**  
CAPTURE REALITY AT SCALE

Drawn Author

Existing Conditions

RESIDENT


XXX

SECTIONS MAIN HOUSE


SHEET NO.

A0.030



Scale 1/4" = 1'-0"

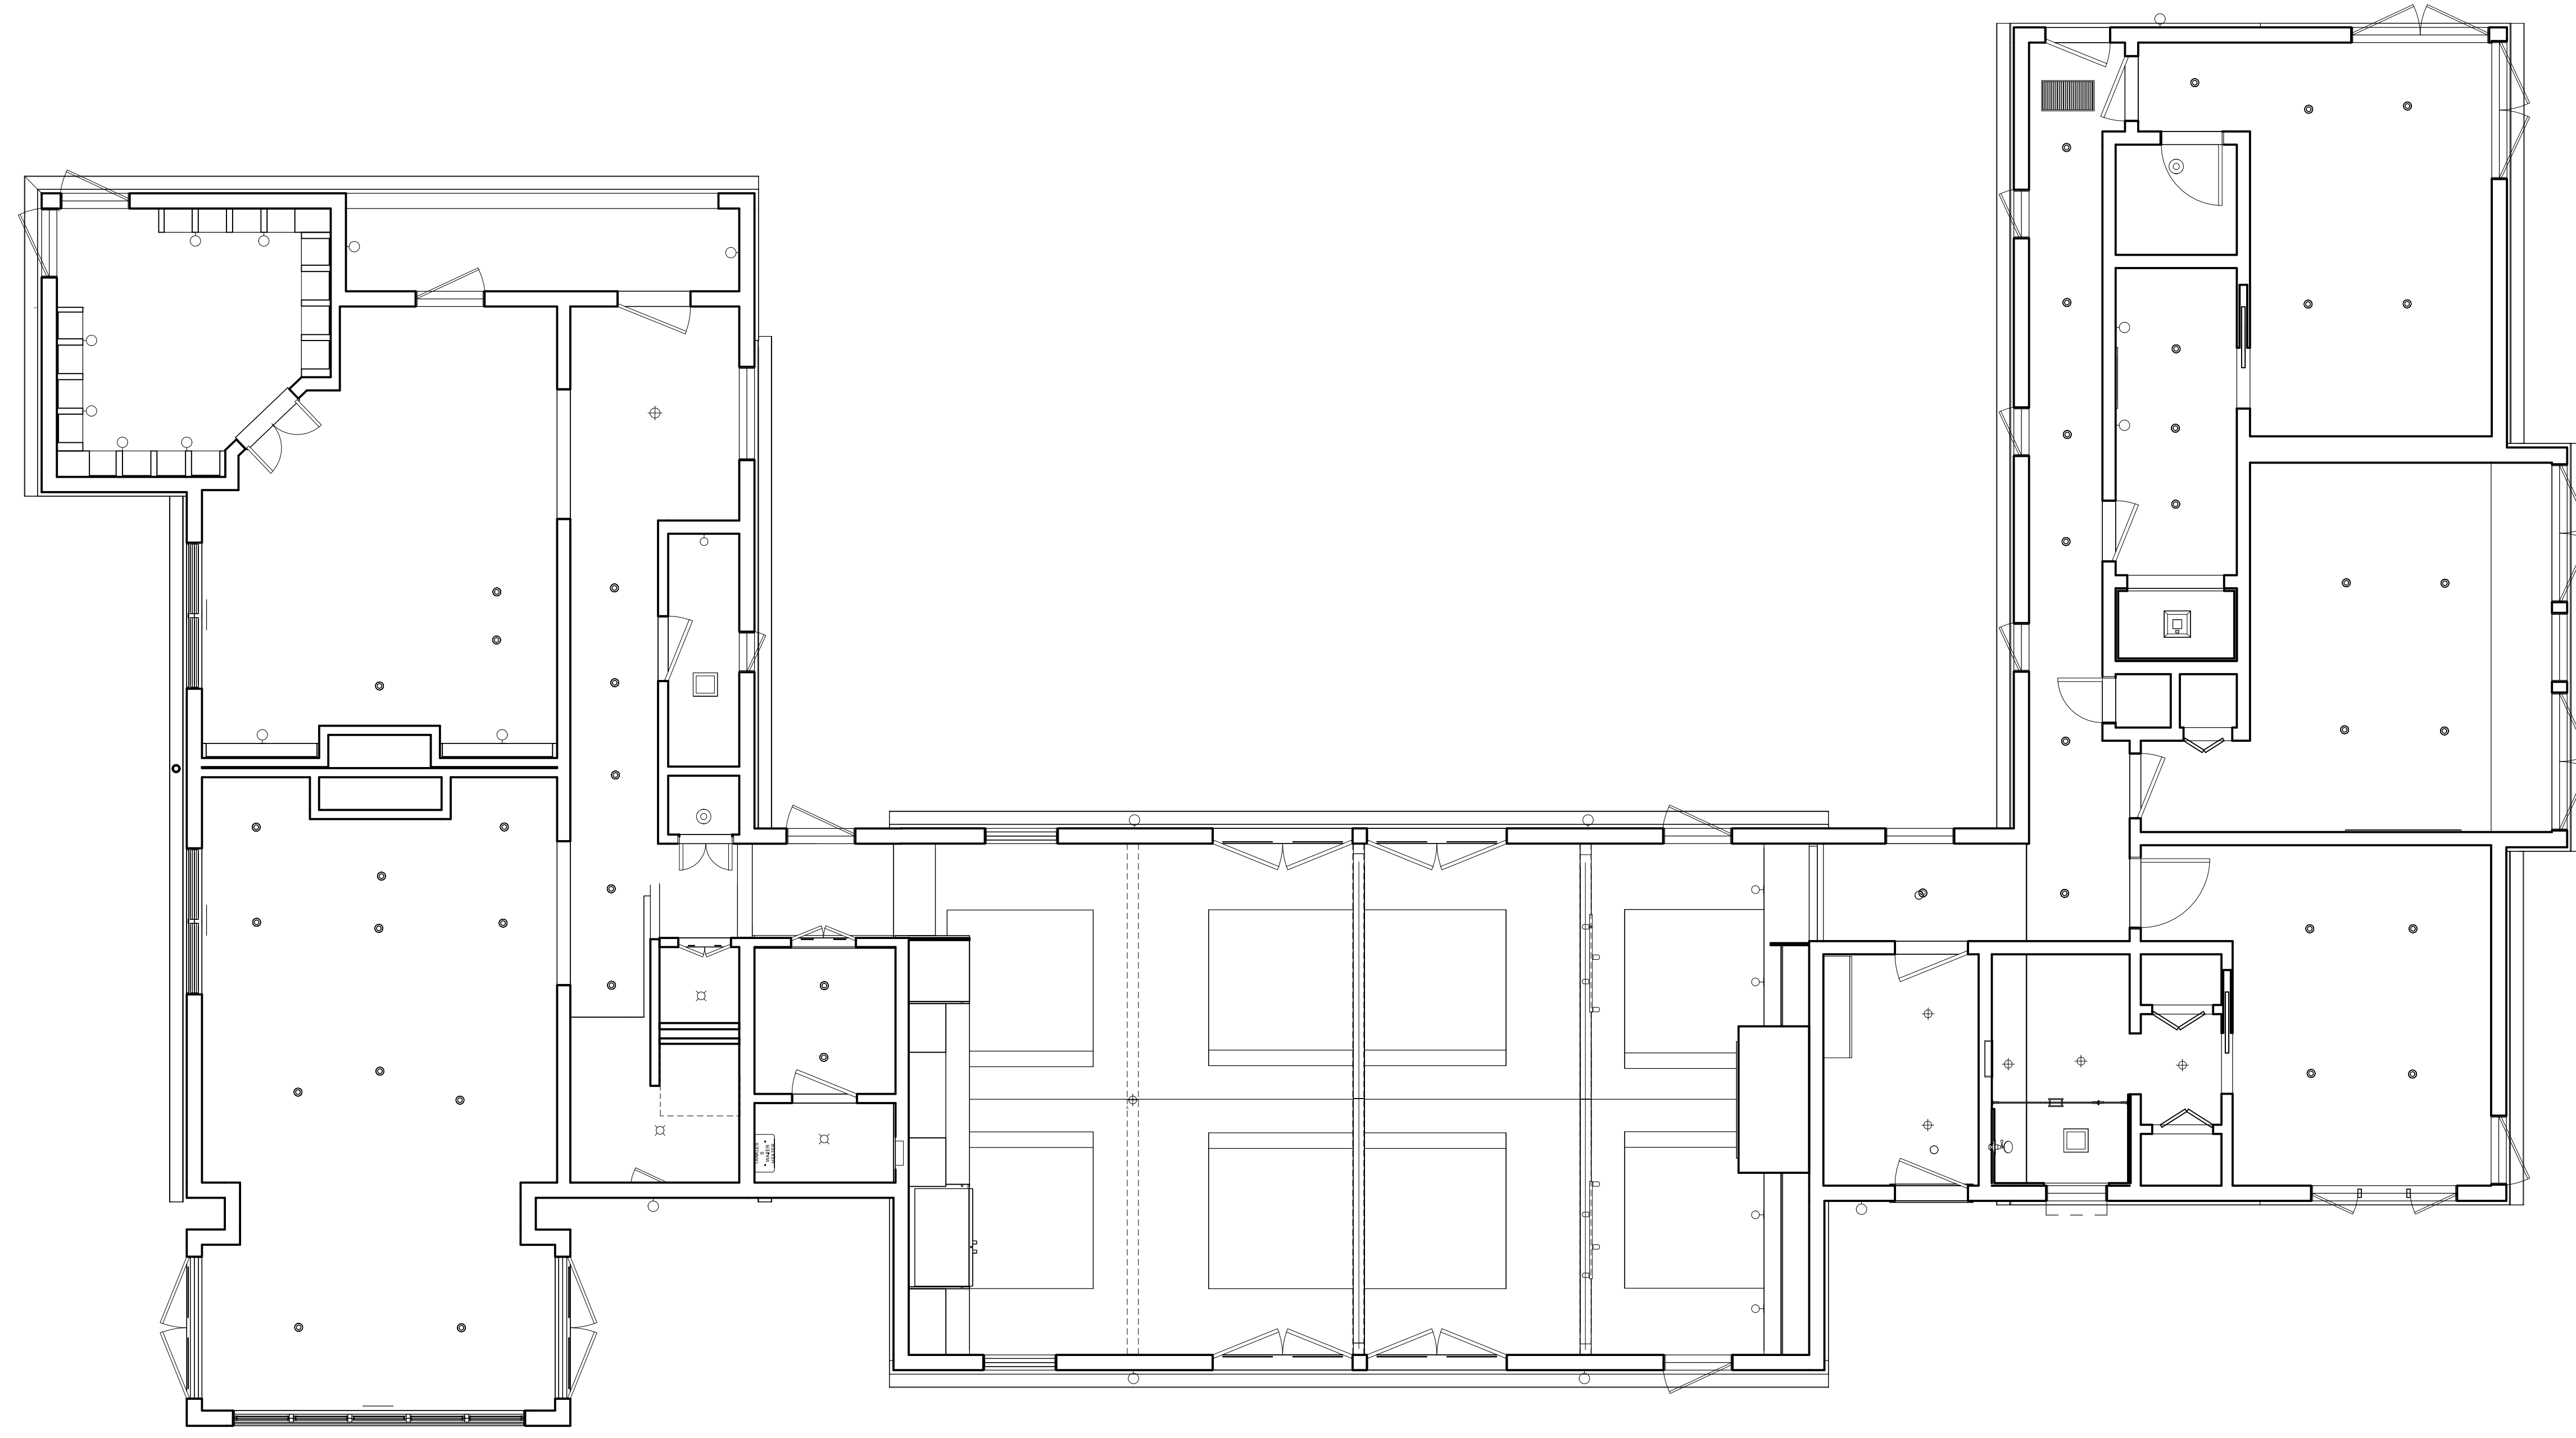

① MAIN LEVEL 1  
1/4" = 1'-0"

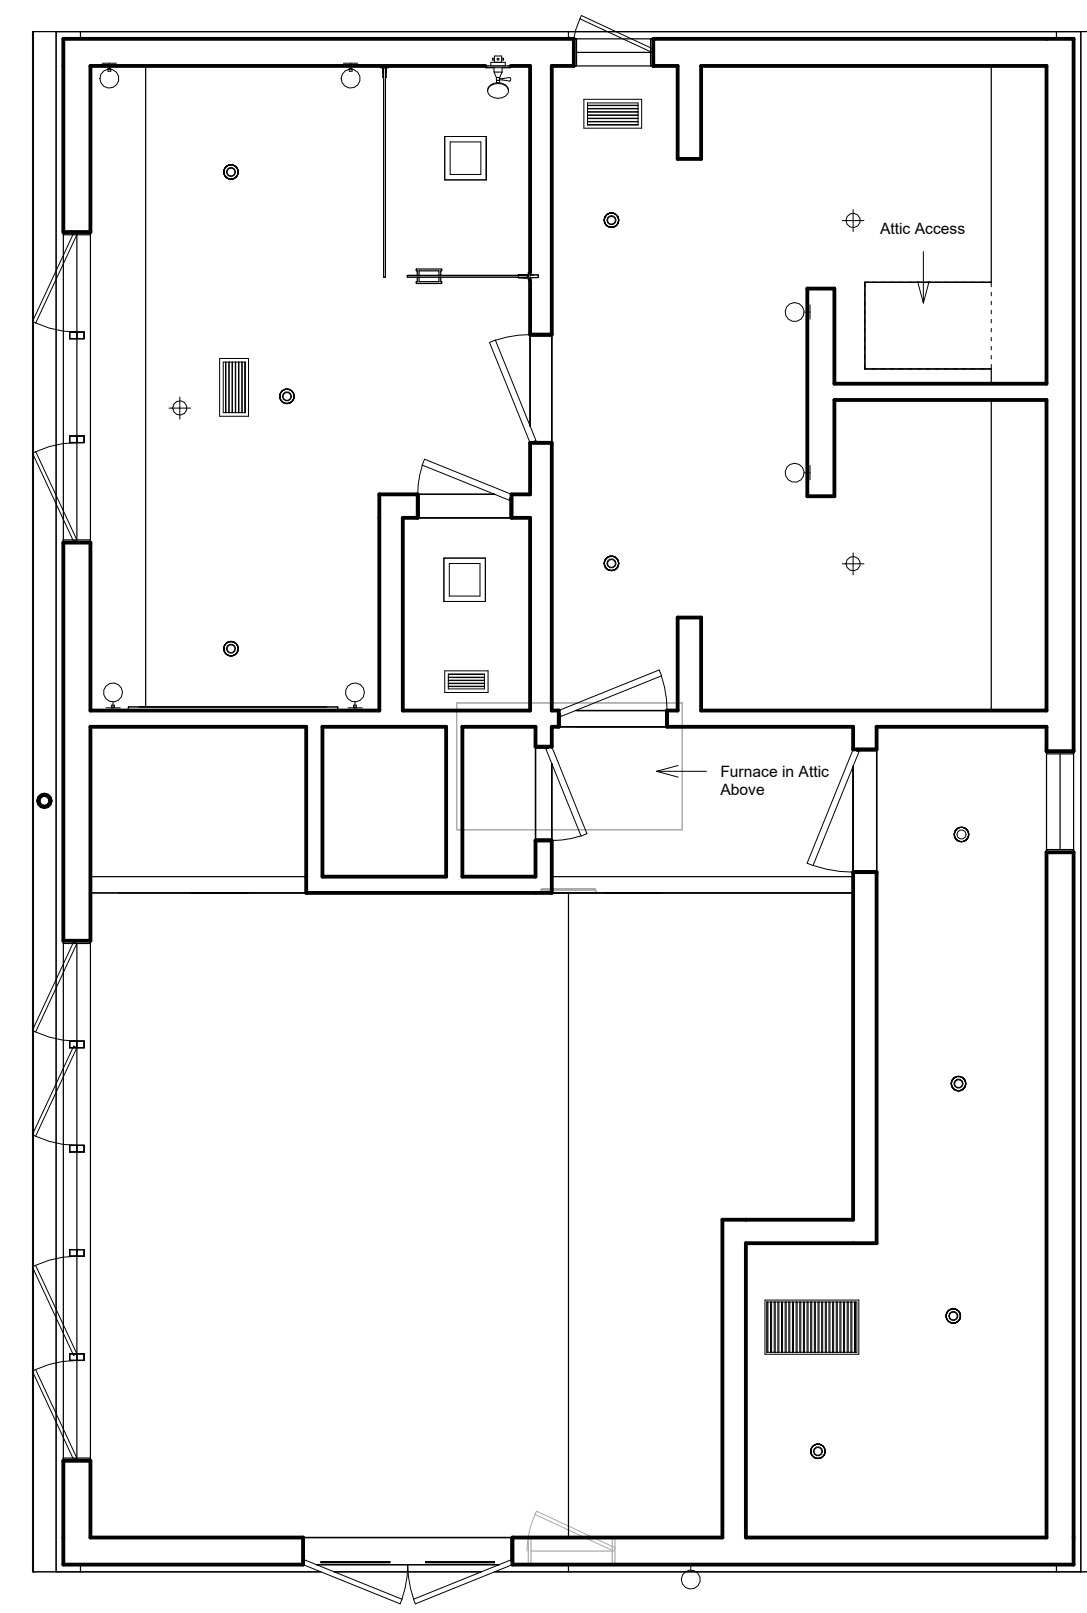

② MAIN LEVEL 2  
1/4" = 1'-0"

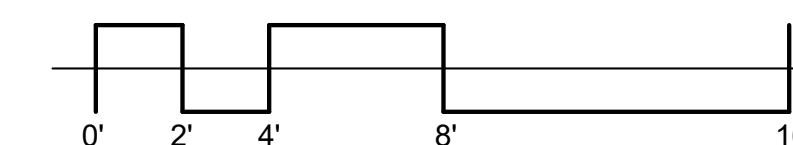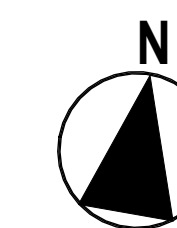

Drawn Author

Existing Conditions

RESIDENT

XXX

RCP EXISTING CONDITIONS

SHEET NO.

A0.040

Scale 1/4" = 1'-0"