
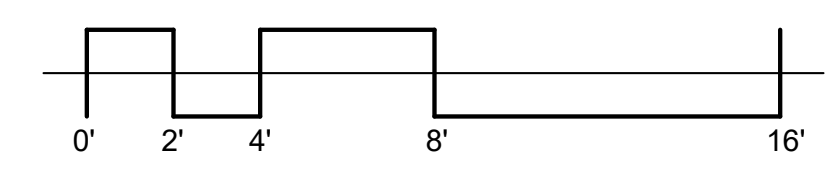


1 MAIN LEVEL 1 - BASE  
1/4" = 1'-0"

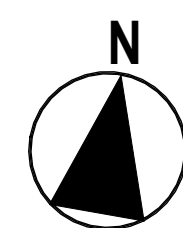

XXX

LEVEL 1 EXISTING CONDITIONS

SHEET NO.

A0.010

Scale 1/4" = 1'-0"

Existing Conditions


RESIDENT

Drawn



Author




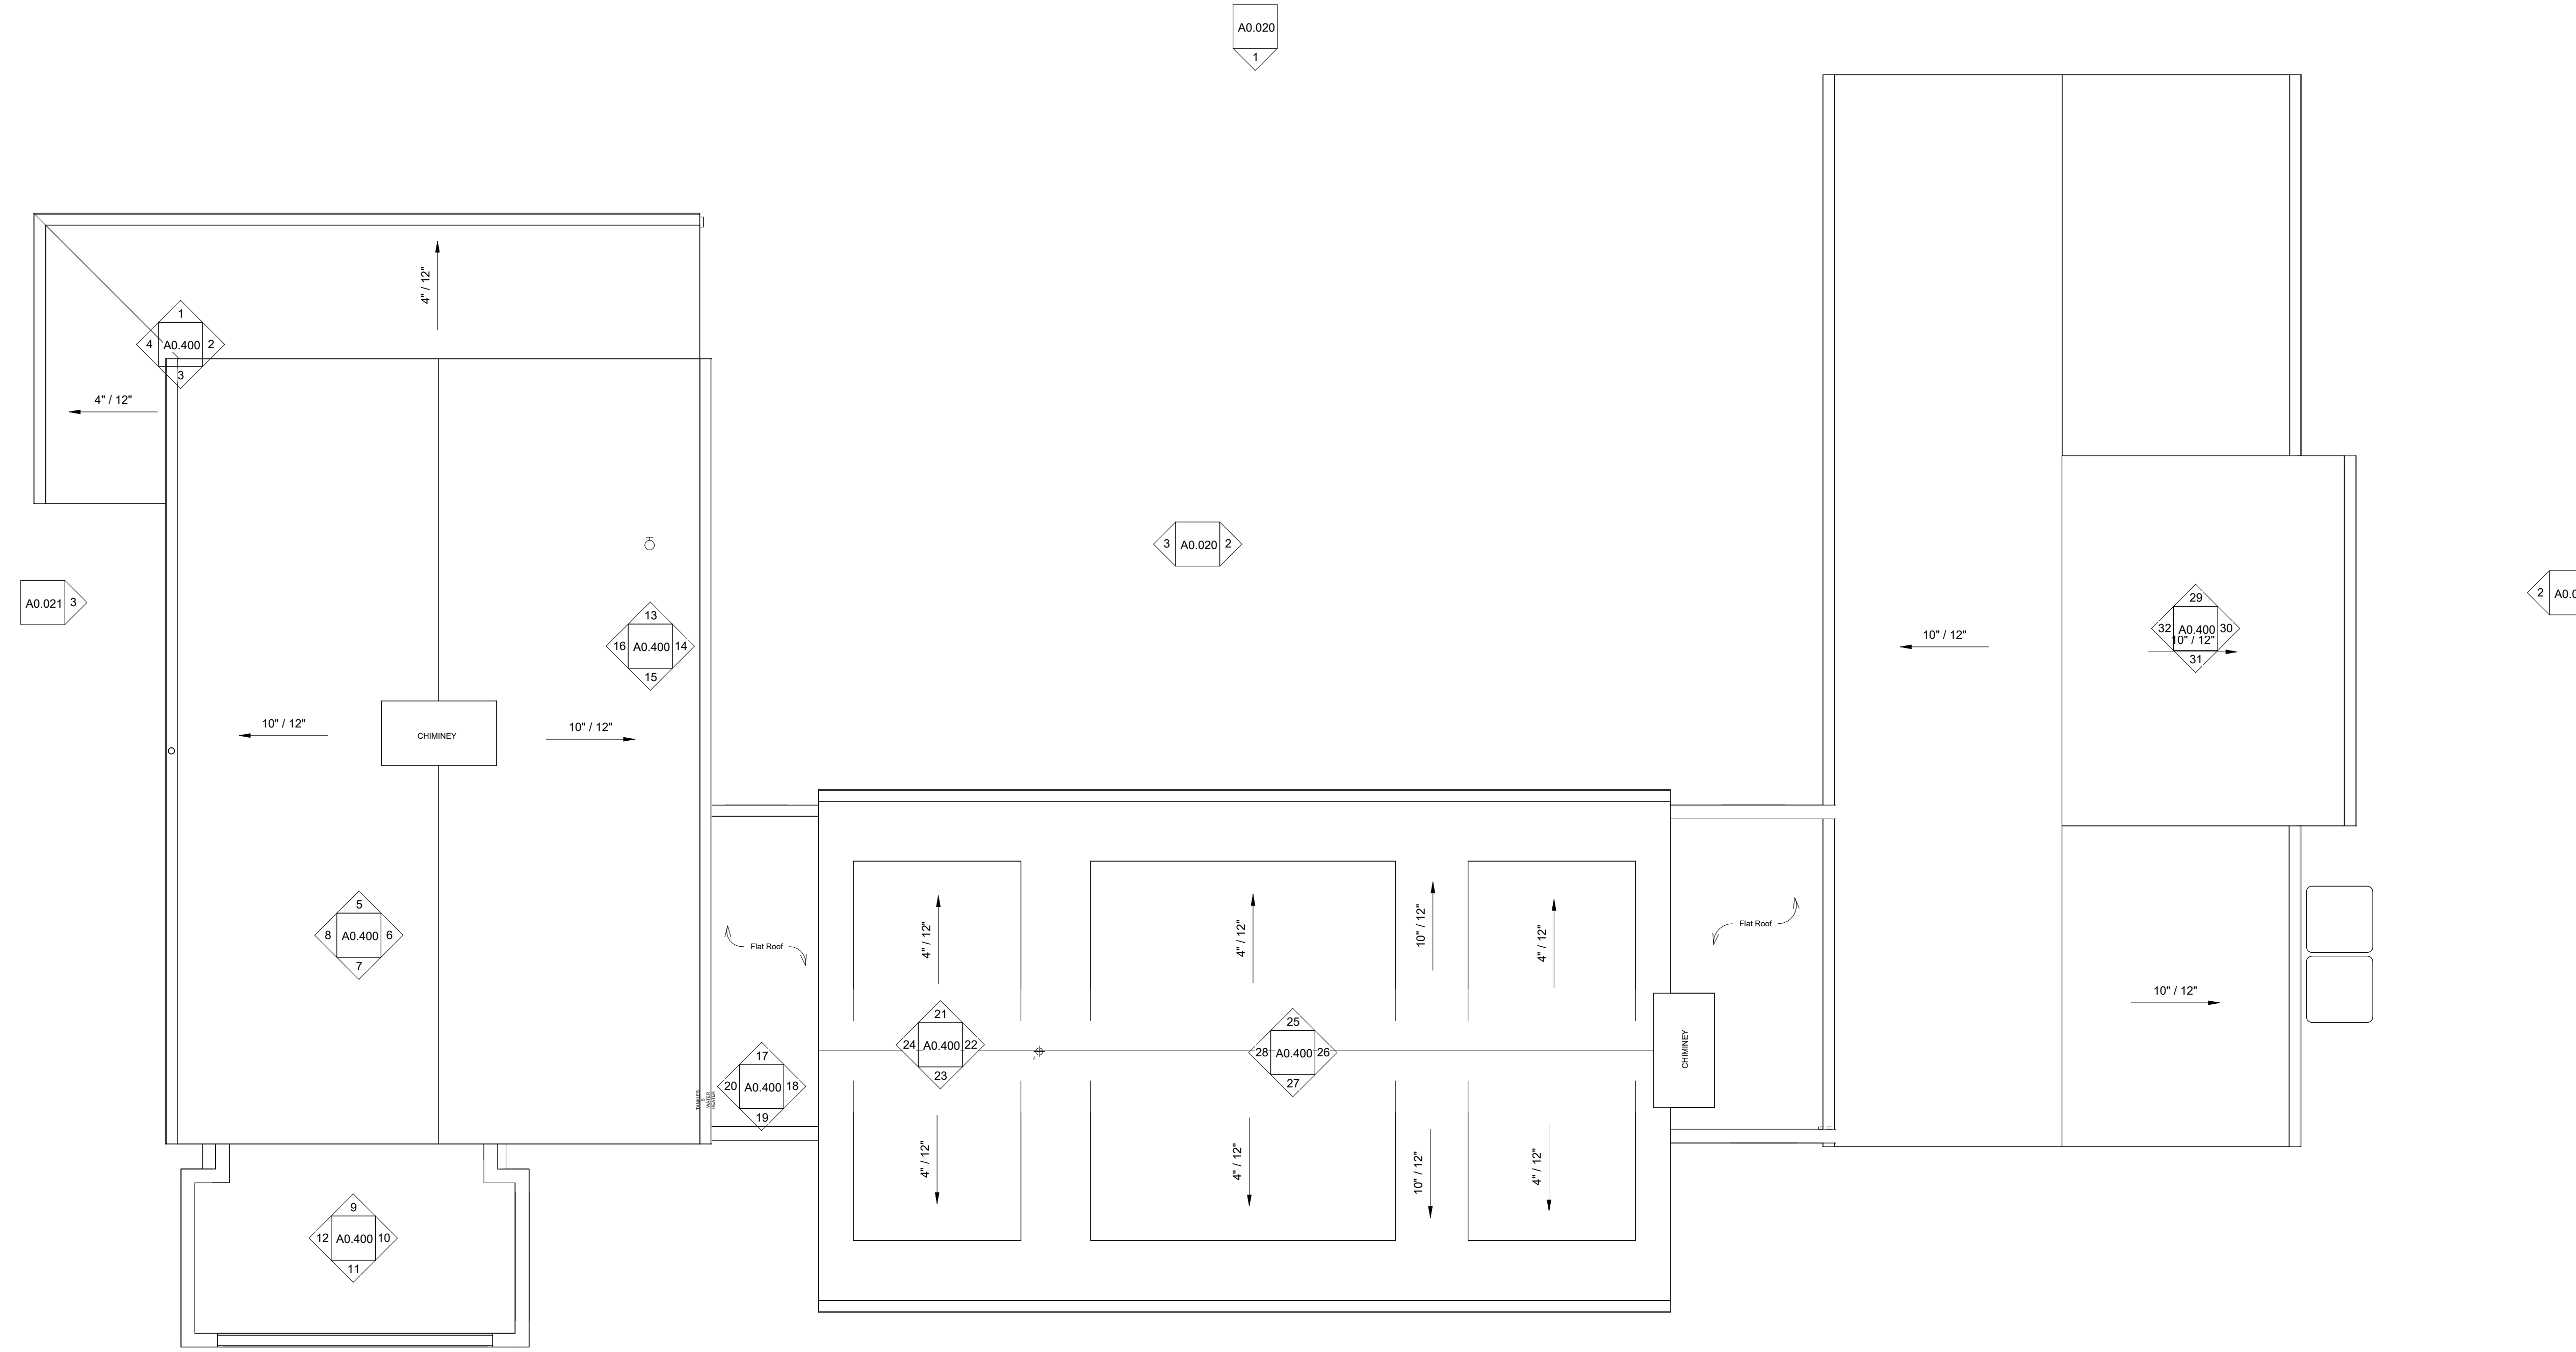
**GROUND TRUTH**  
CAPTURE REALITY AT SCALE

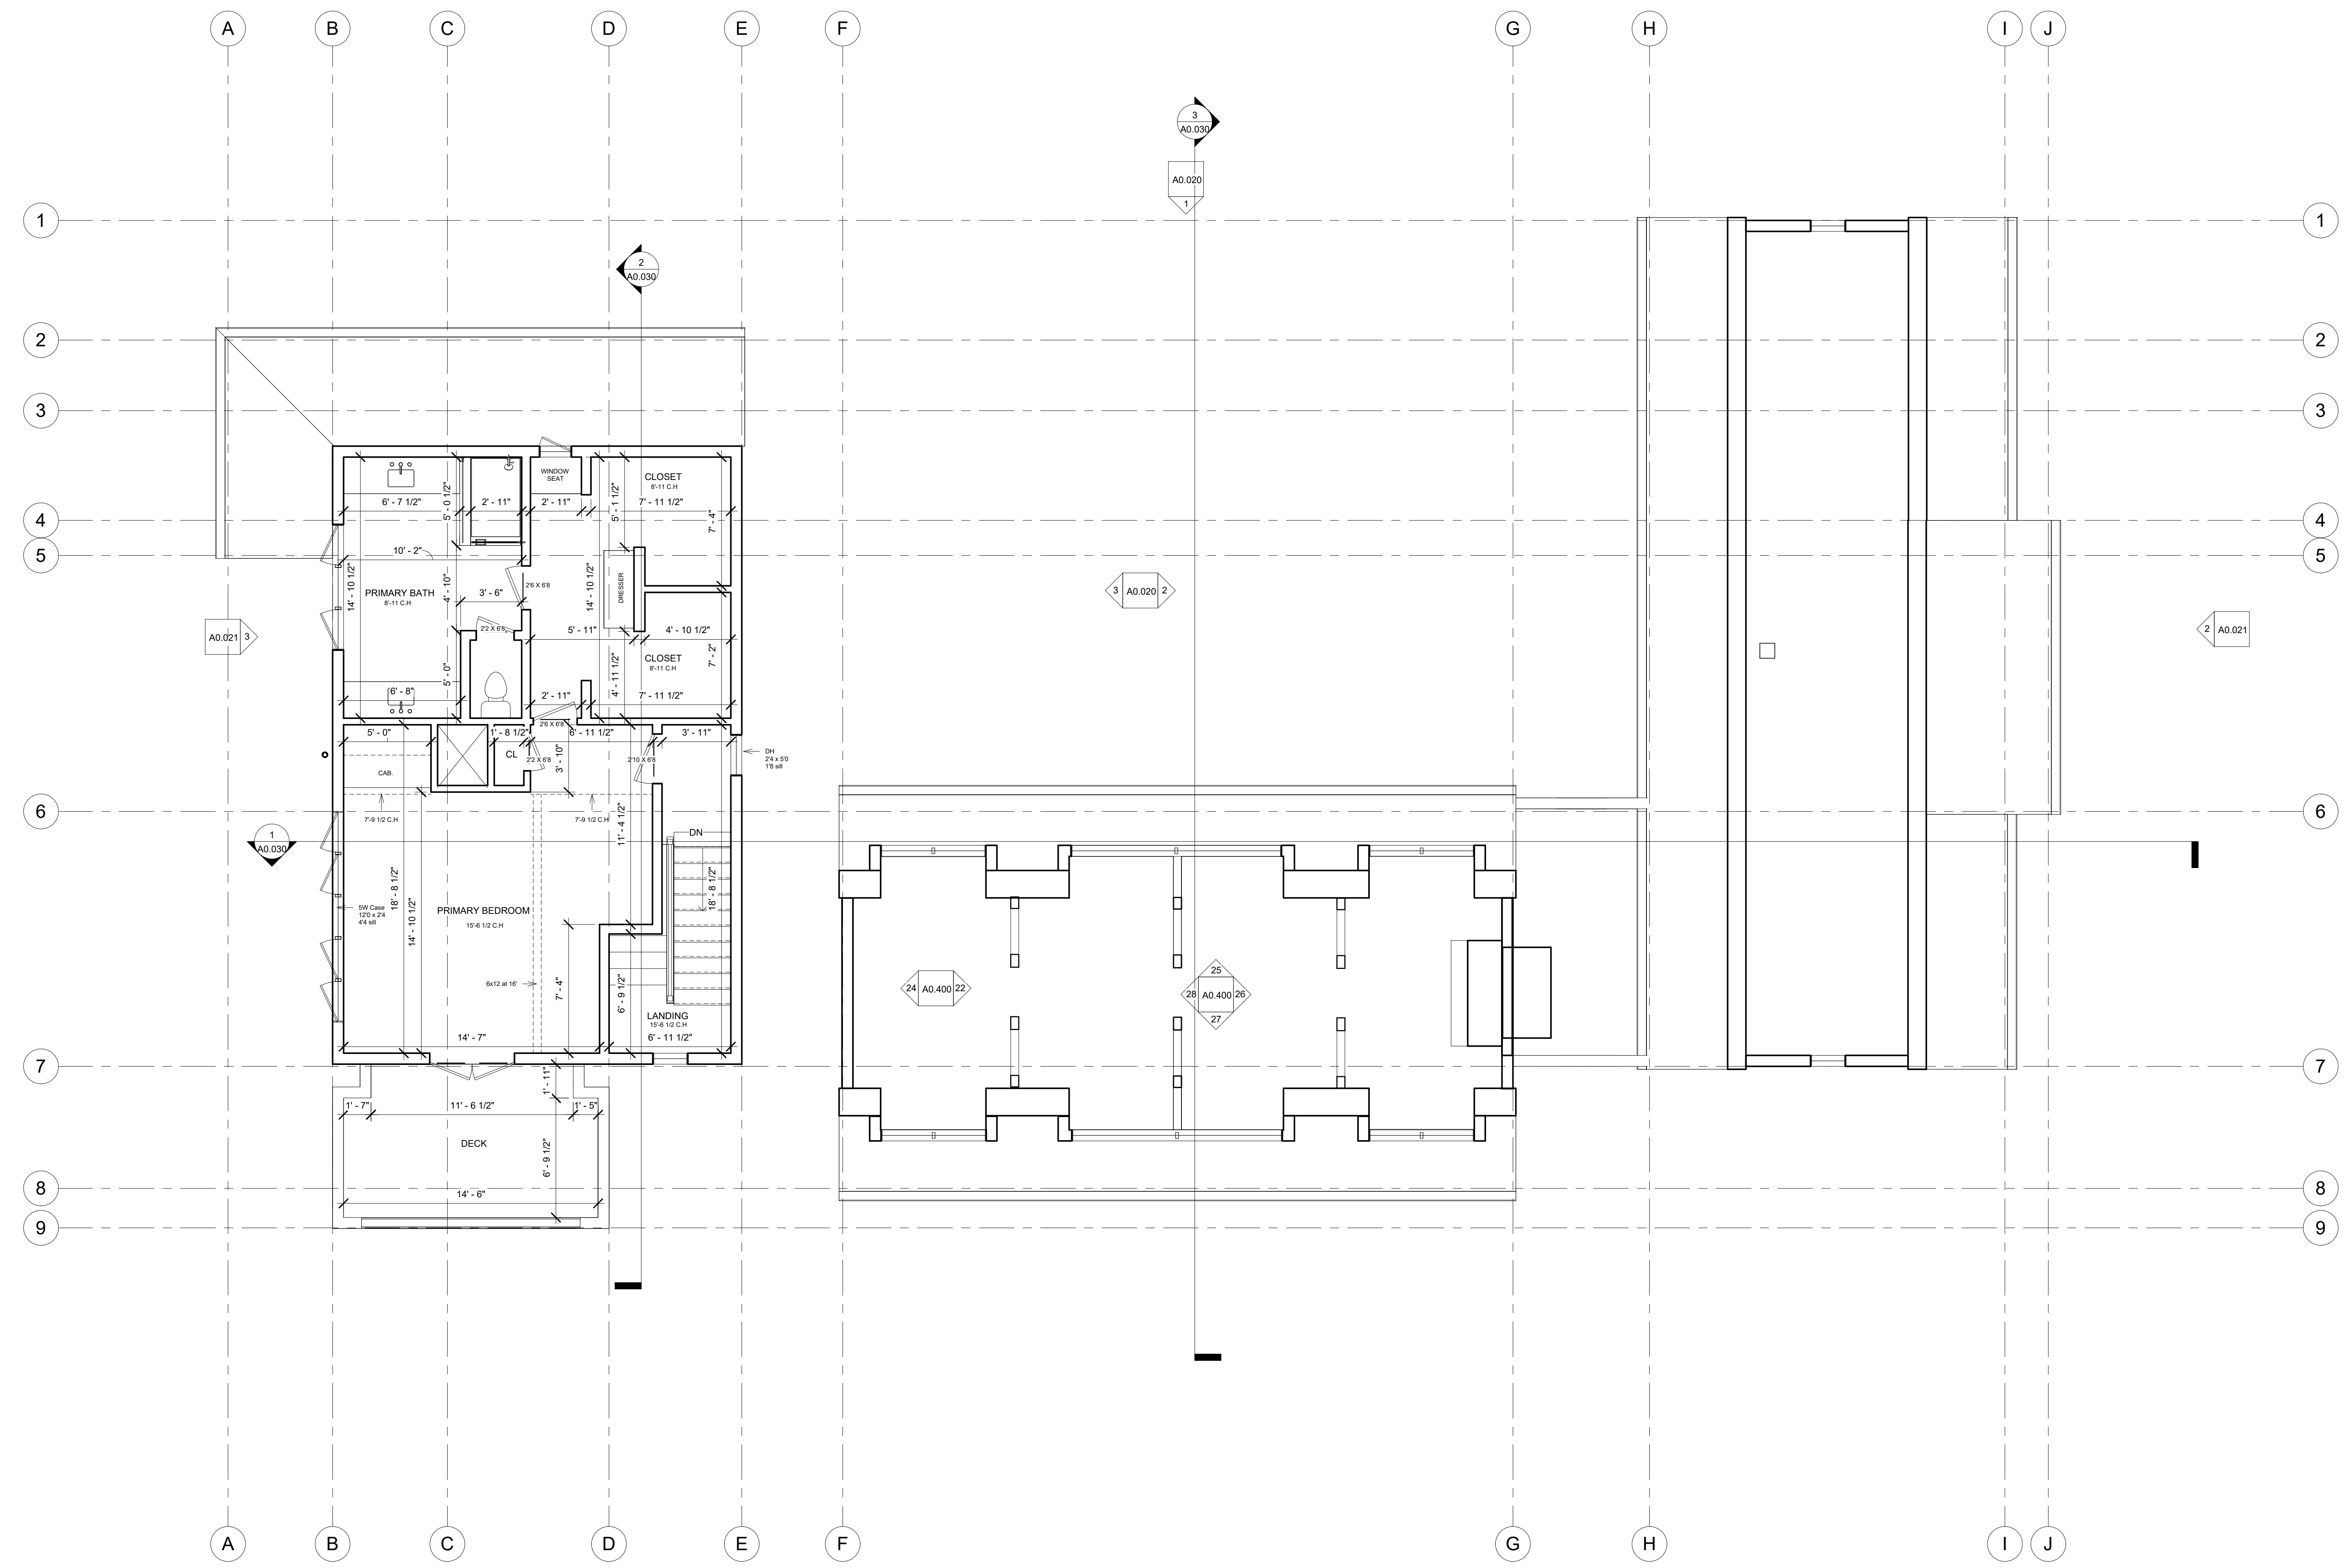

1 MAIN LEVEL 2 - BASE  
1/4" = 1'-0"

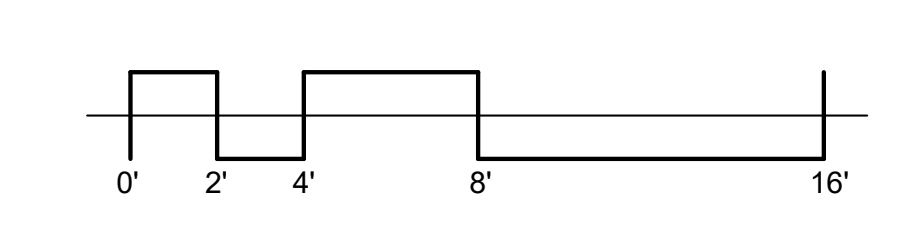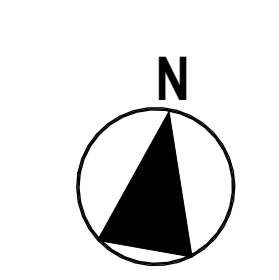

 <b>GROUND TRUTH</b> <small>CAPTURE REALITY AT SCALE</small>	
Drawn: Author:	
<b>Existing Conditions</b>	<b>RESIDENT</b>
<b>LEVEL 2 EXISTING CONDITIONS</b>	
XXX SHEET NO.	
<b>A0.011</b>	
<small>Scale 1/4" = 1'-0"</small>	



Drawn Author

Existing Conditions

RESIDENT



XXX


ROOF PLAN

SHEET NO.


A0.012

Scale 1/4" = 1'-0"

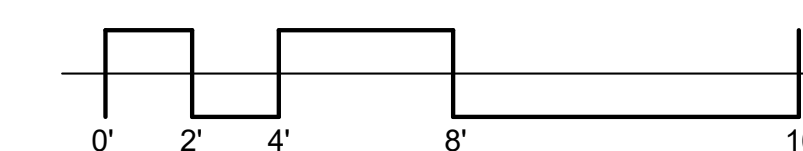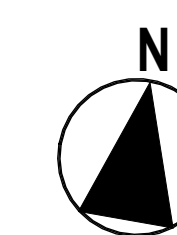

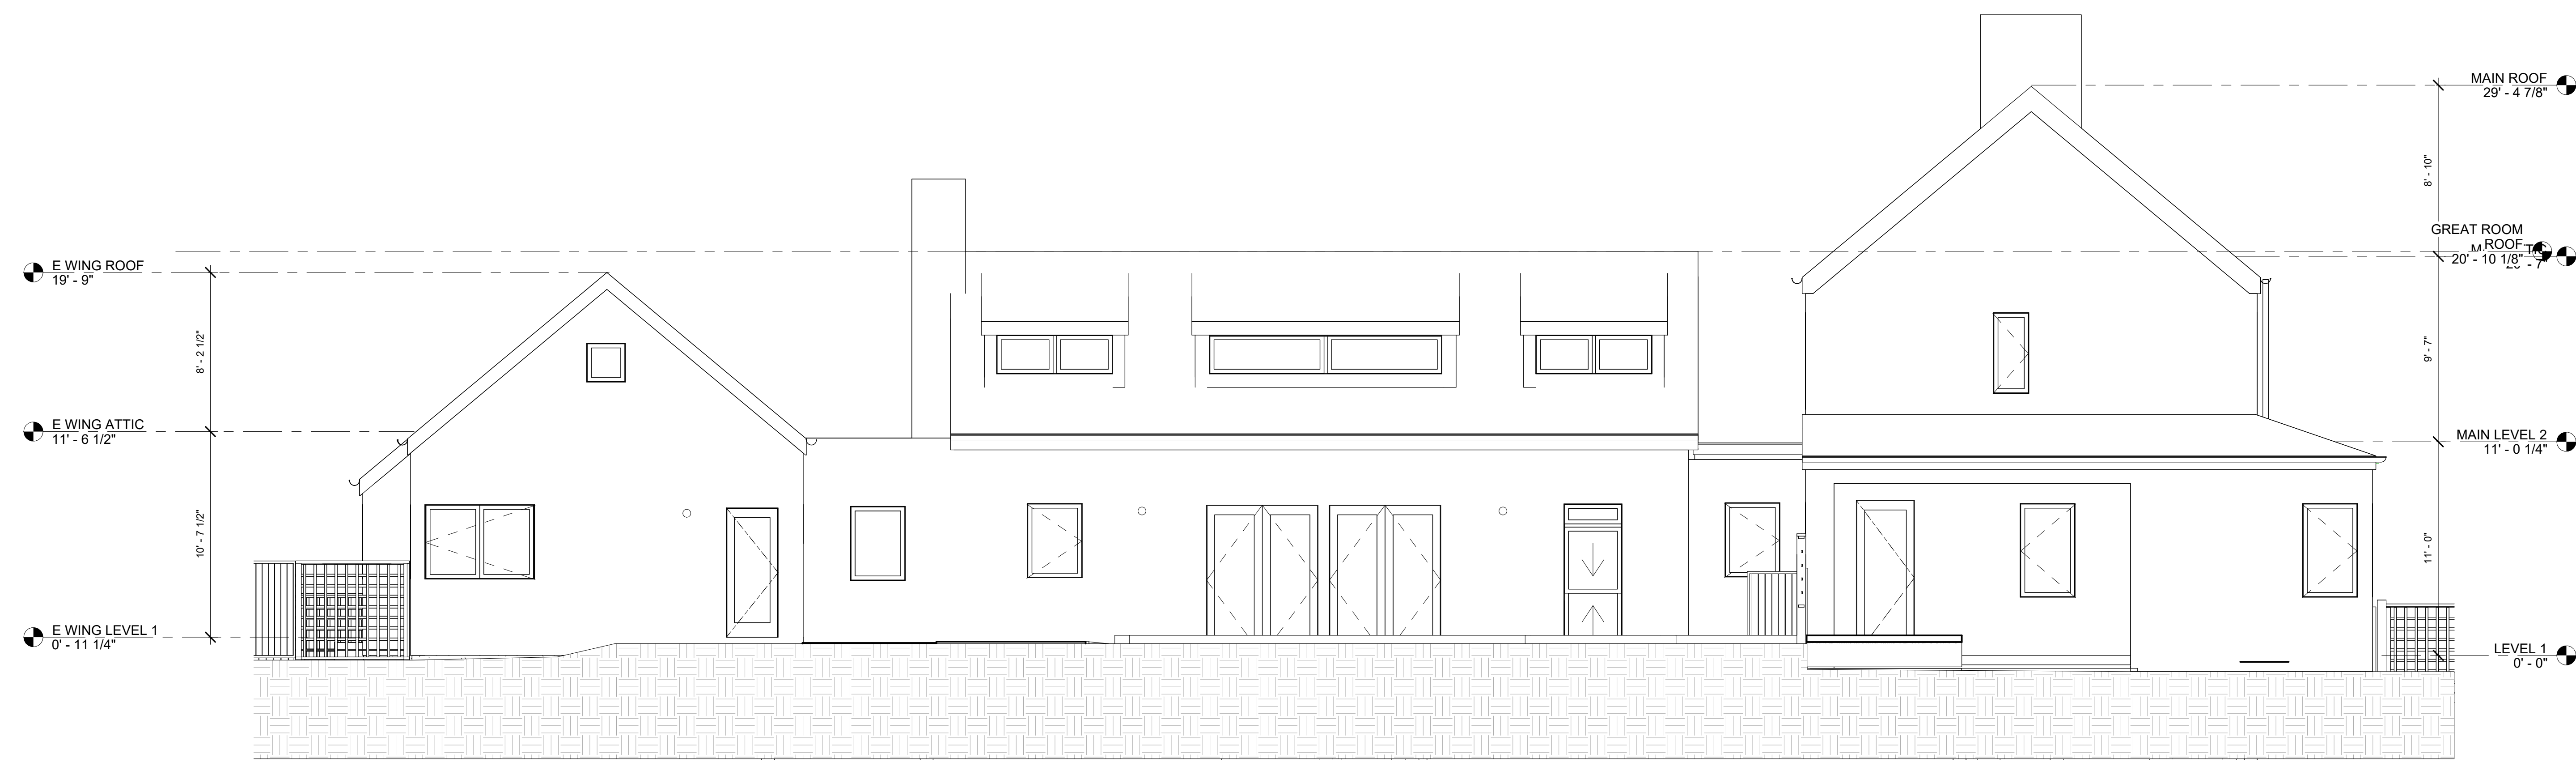

1 NORTH ELEVATION  
1/4" = 1'-0"

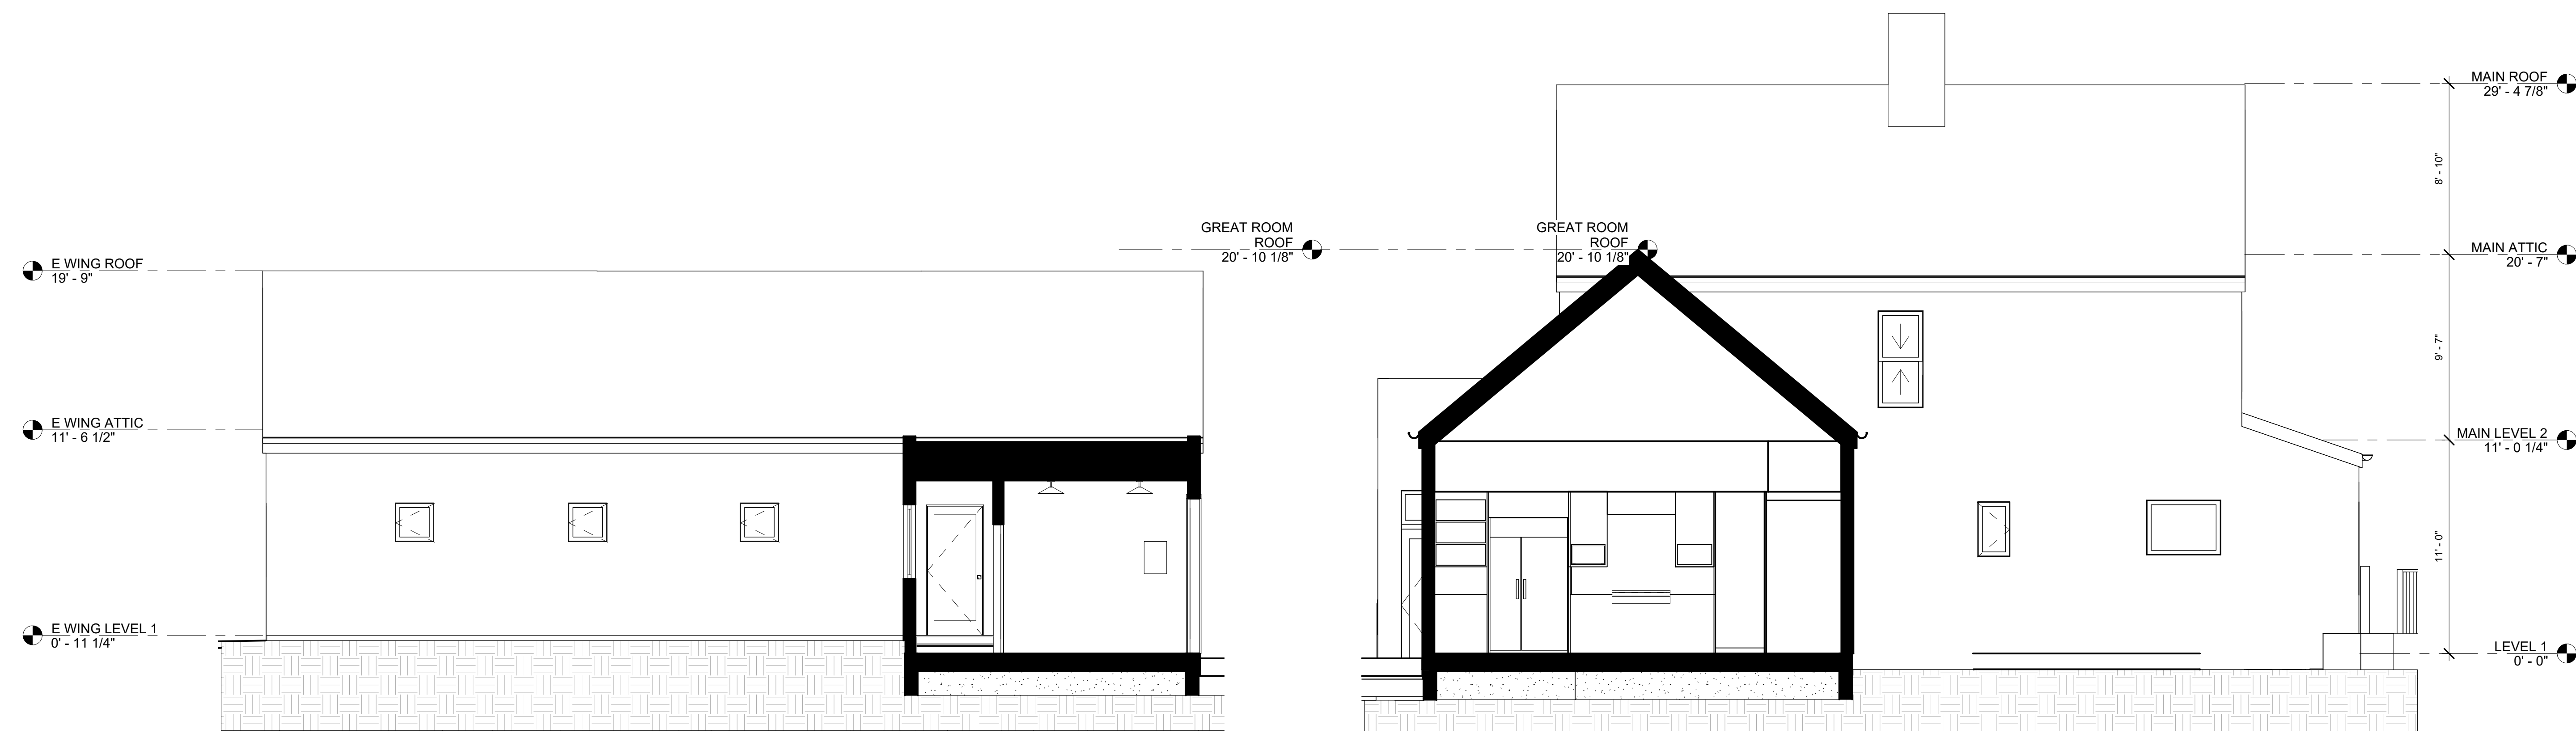

2 COURTYARD WEST  
1/4" = 1'-0"

3 COURTYARD EAST  
1/4" = 1'-0"



**GROUND TRUTH**  
CAPTURE REALITY AT SCALE

Drawn Author

Existing Conditions

RESIDENT

XXX

ELEVATIONS MAIN HOUSE

SHEET NO.

A0.020


Scale 1/4" = 1'-0"




1 SOUTH ELEVATION  
1/4" = 1'-0"



3 WEST ELEVATION  
1/4" = 1'-0"

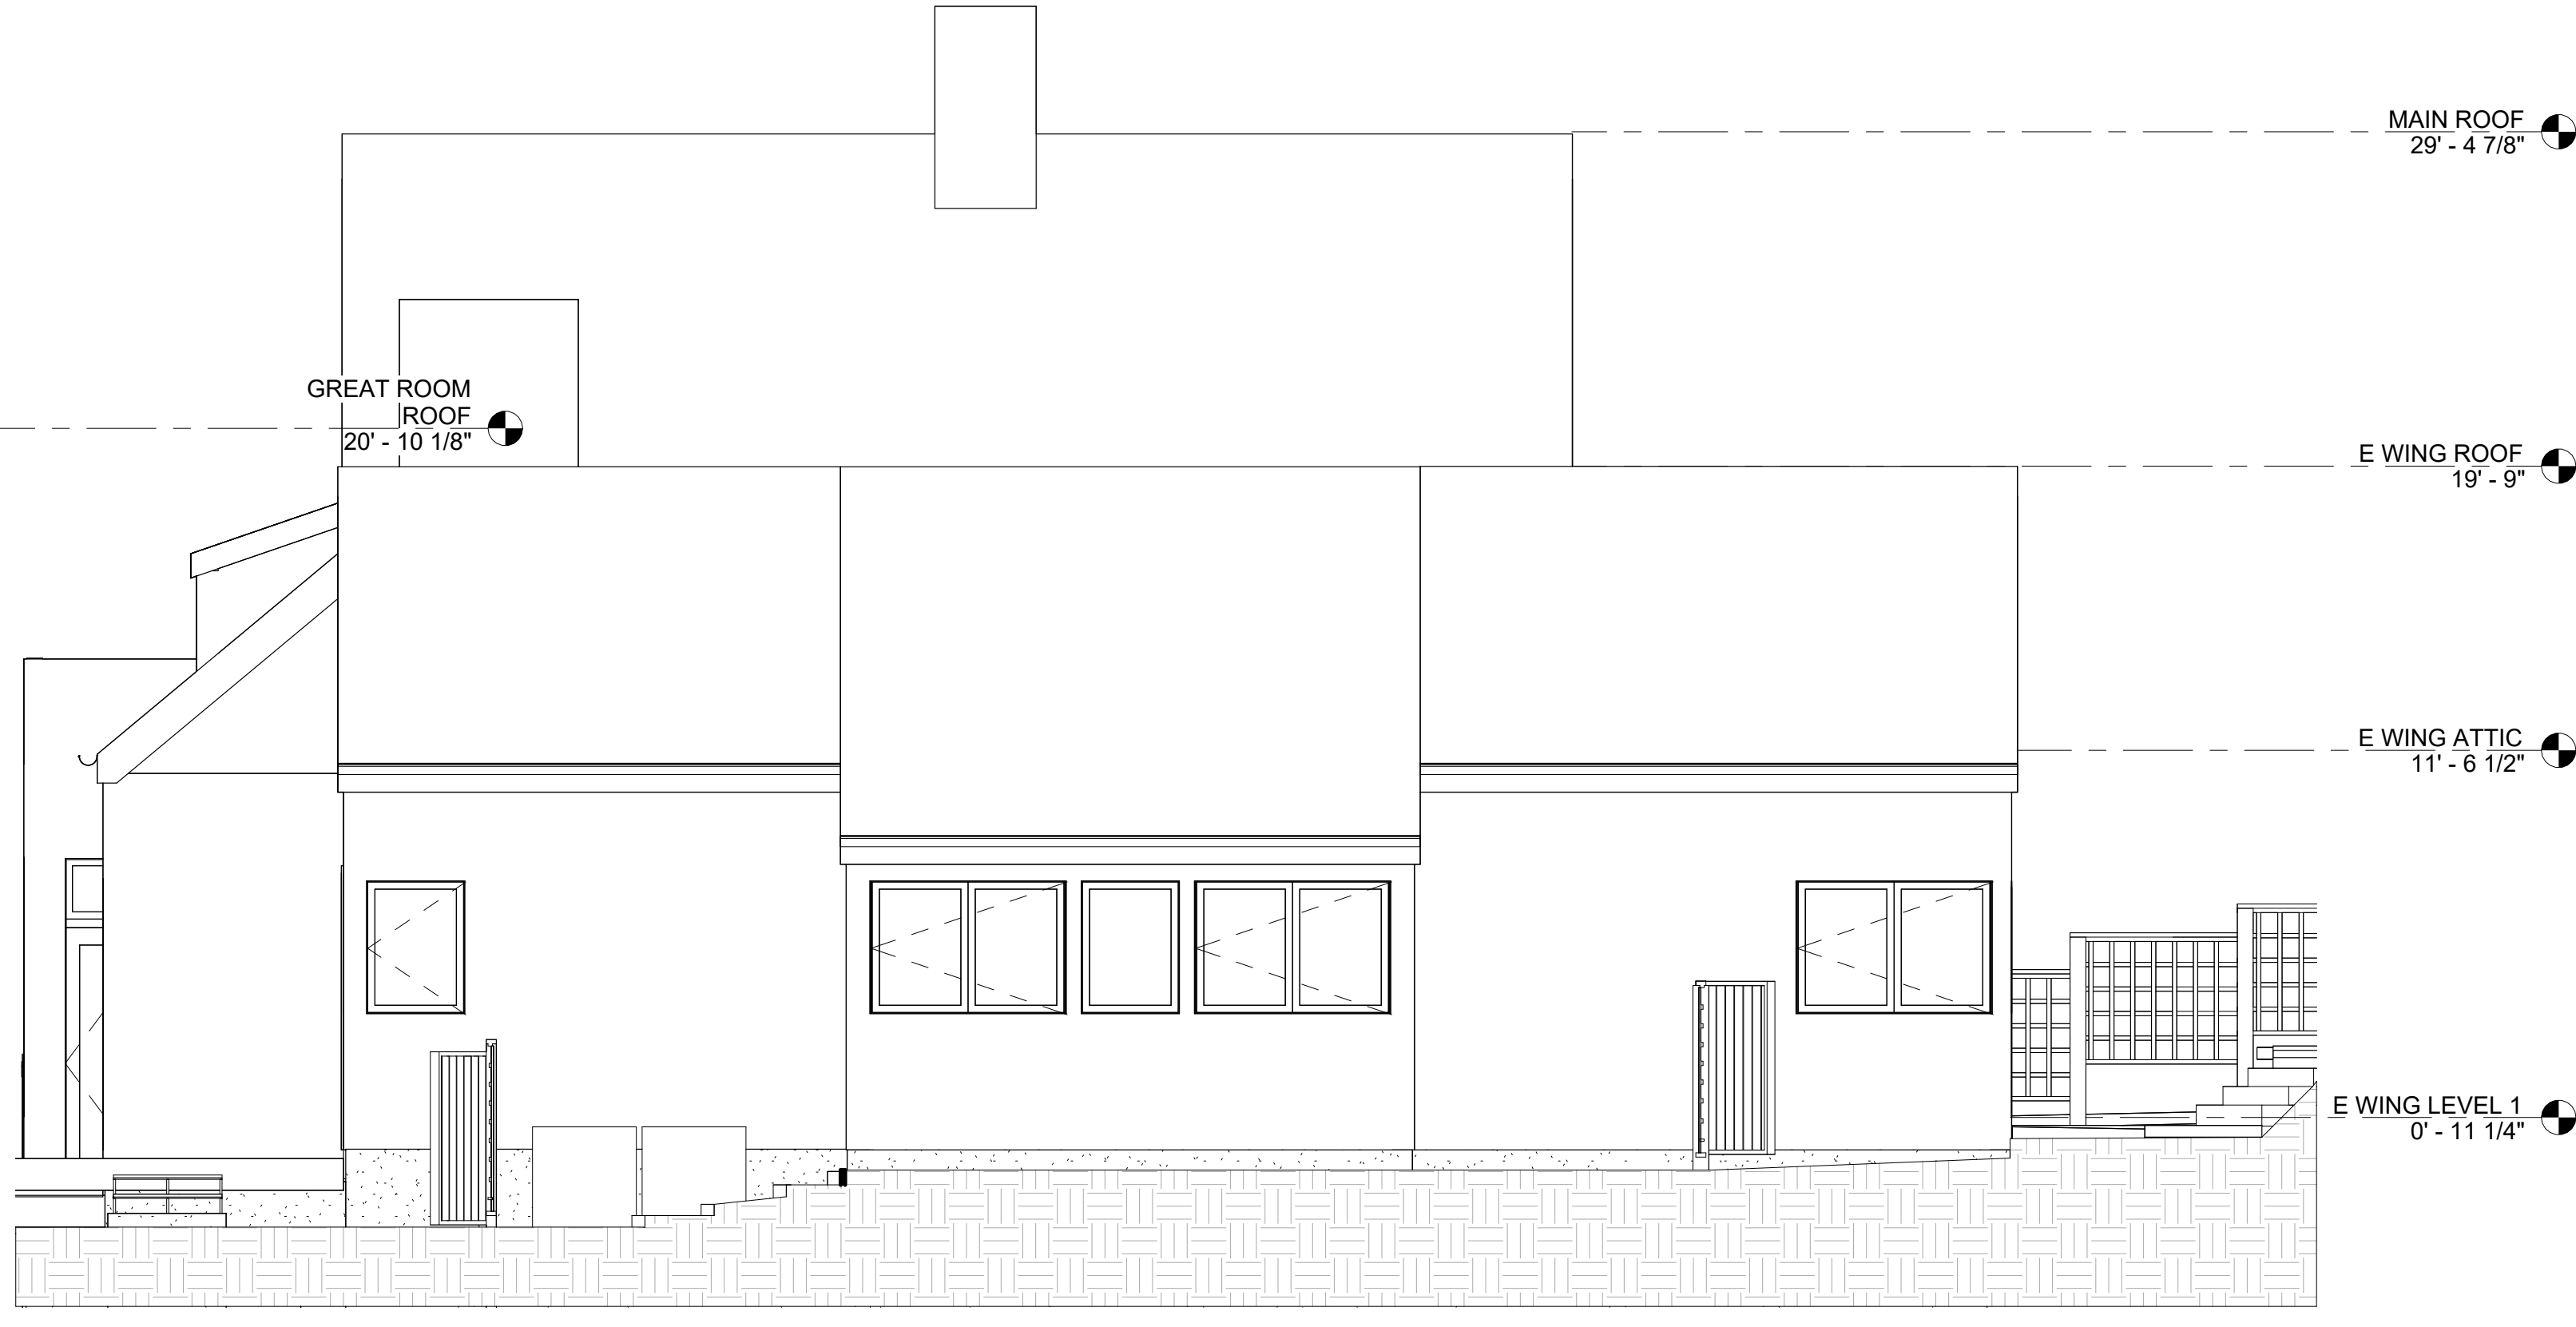

2 EAST ELEVATION  
1/4" = 1'-0"

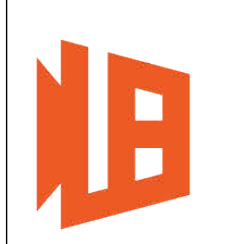

**GROUND TRUTH**  
CAPTURE REALITY AT SCALE

Drawn Author

Existing Conditions

RESIDENT


XXX

ELEVATIONS MAIN HOUSE


SHEET NO.

A0.021

Scale 1/4" = 1'-0"

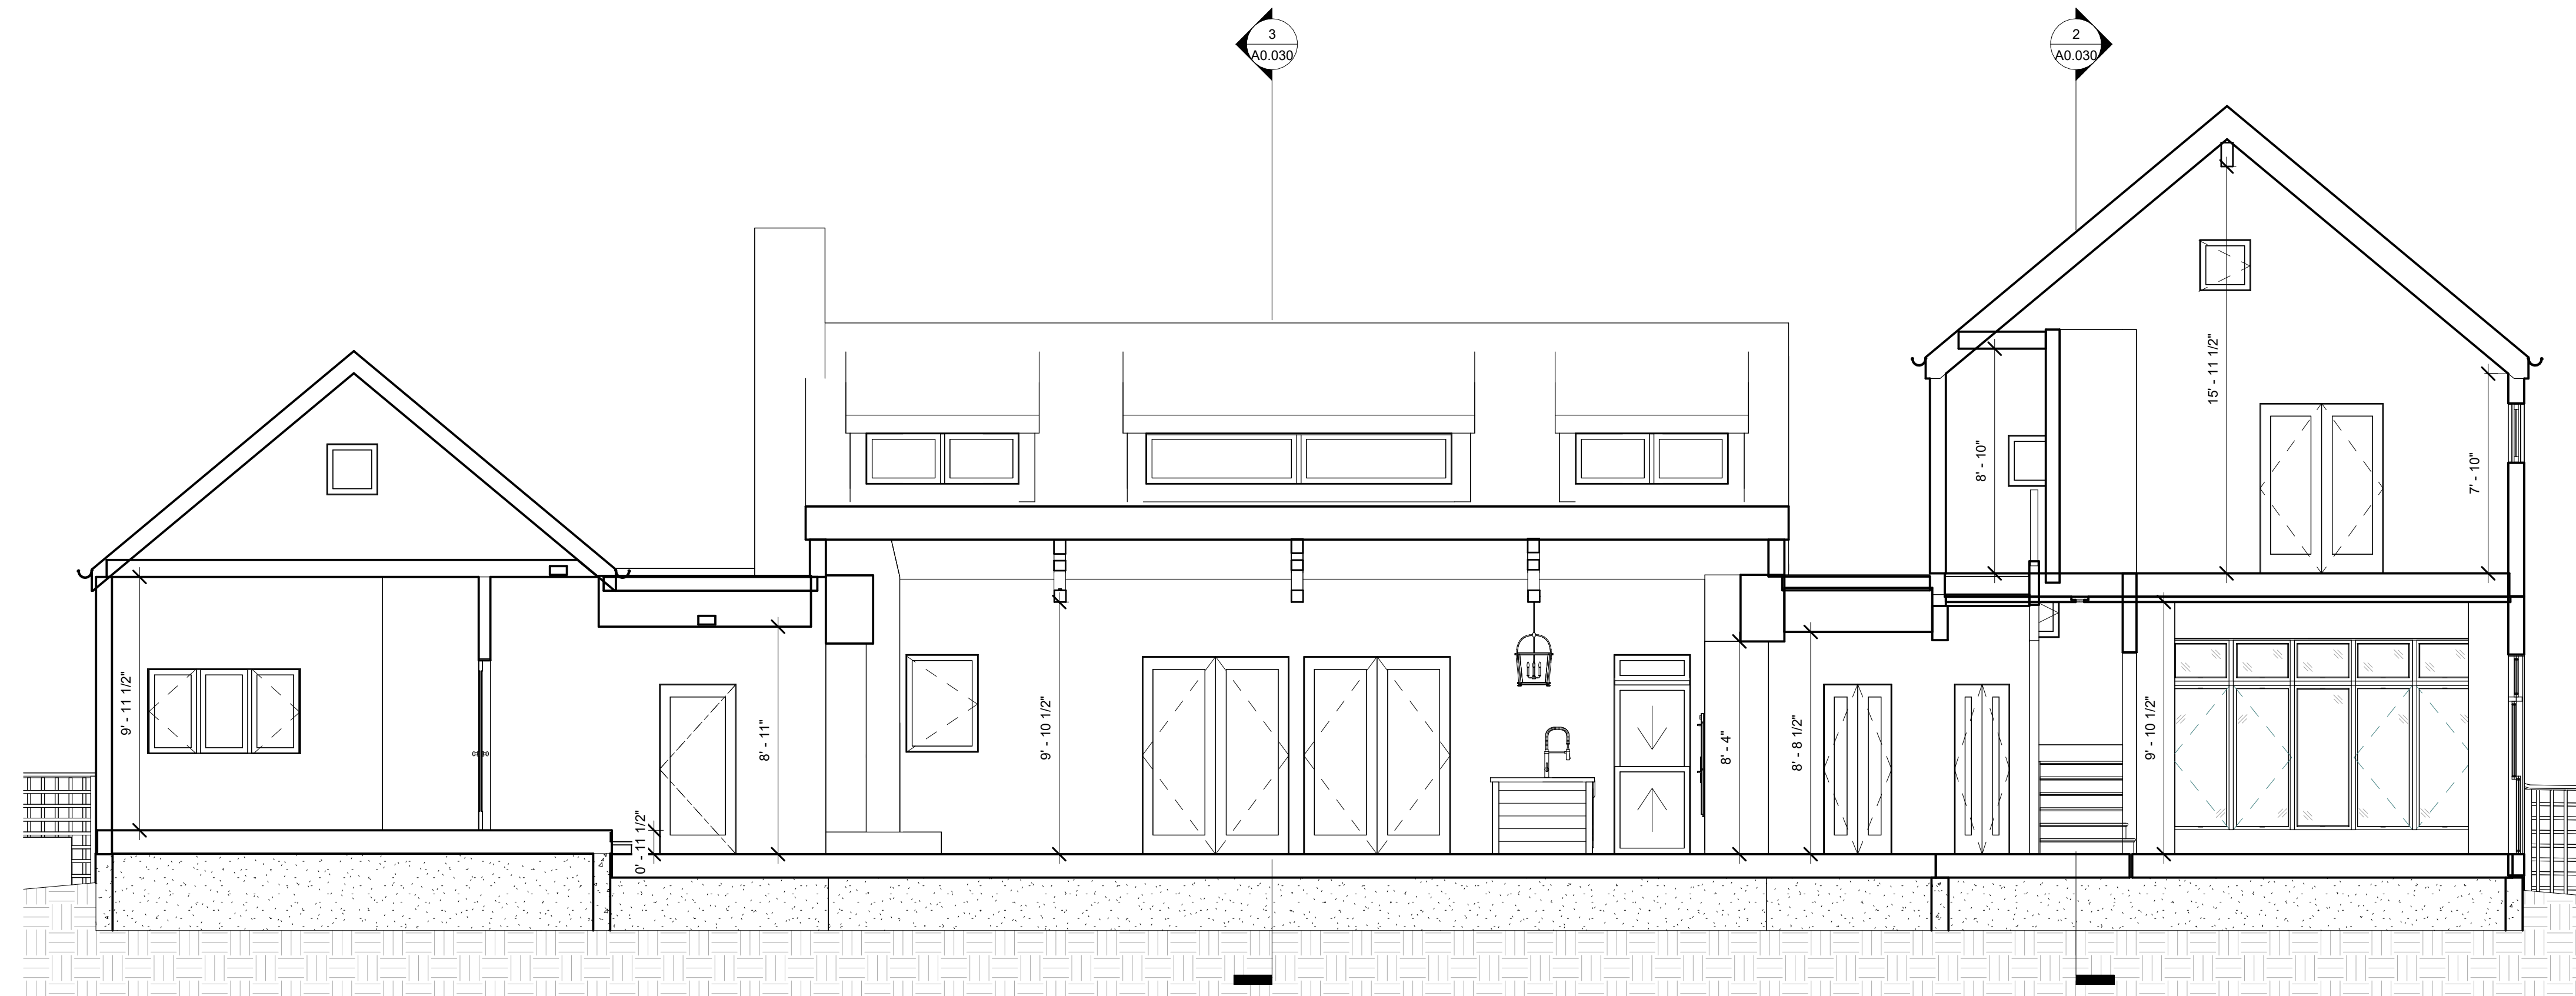


1 LONG SECTION - SOUTH  
1/4" = 1'-0"

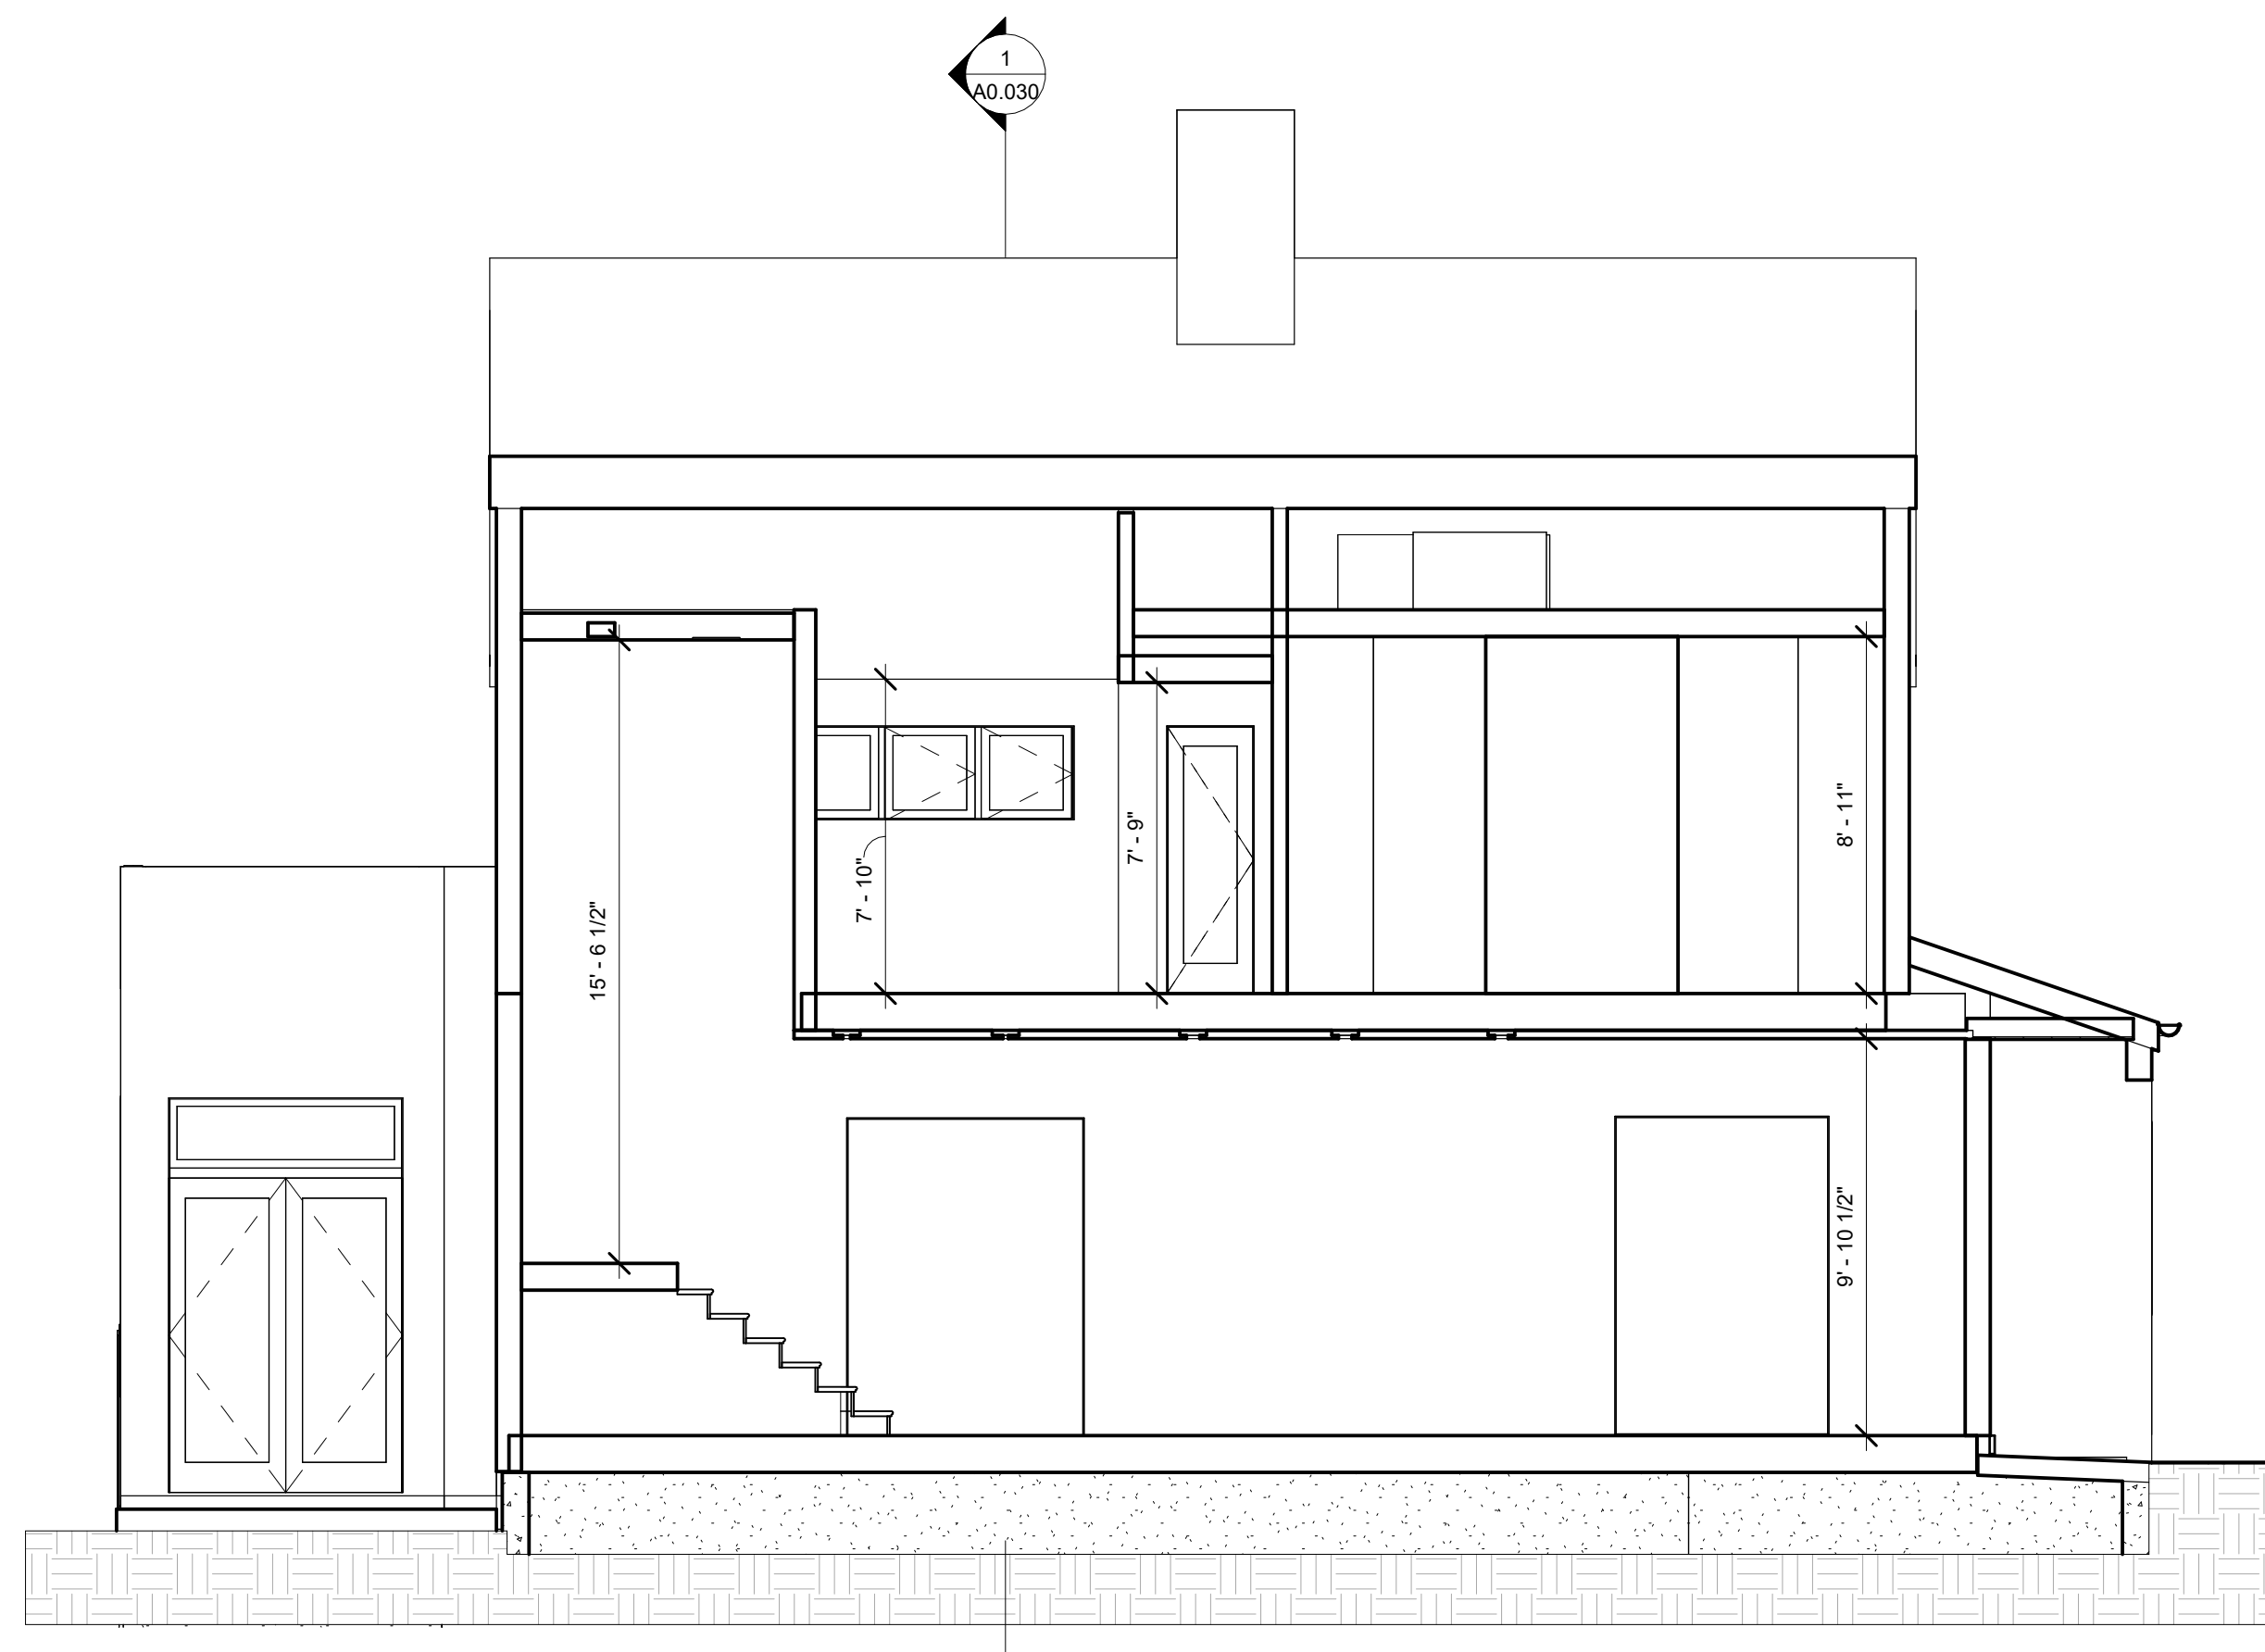

2 MAIN - CROSS AT EAST WING  
1/4" = 1'-0"



3 MAIN - CROSS AT KITCHEN  
1/4" = 1'-0"

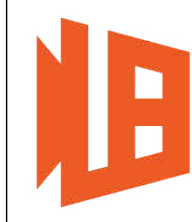

**GROUND TRUTH**  
CAPTURE REALITY AT SCALE

Drawn Author

Existing Conditions

RESIDENT


XXX

SECTIONS MAIN HOUSE


SHEET NO.

A0.030



Scale 1/4" = 1'-0"

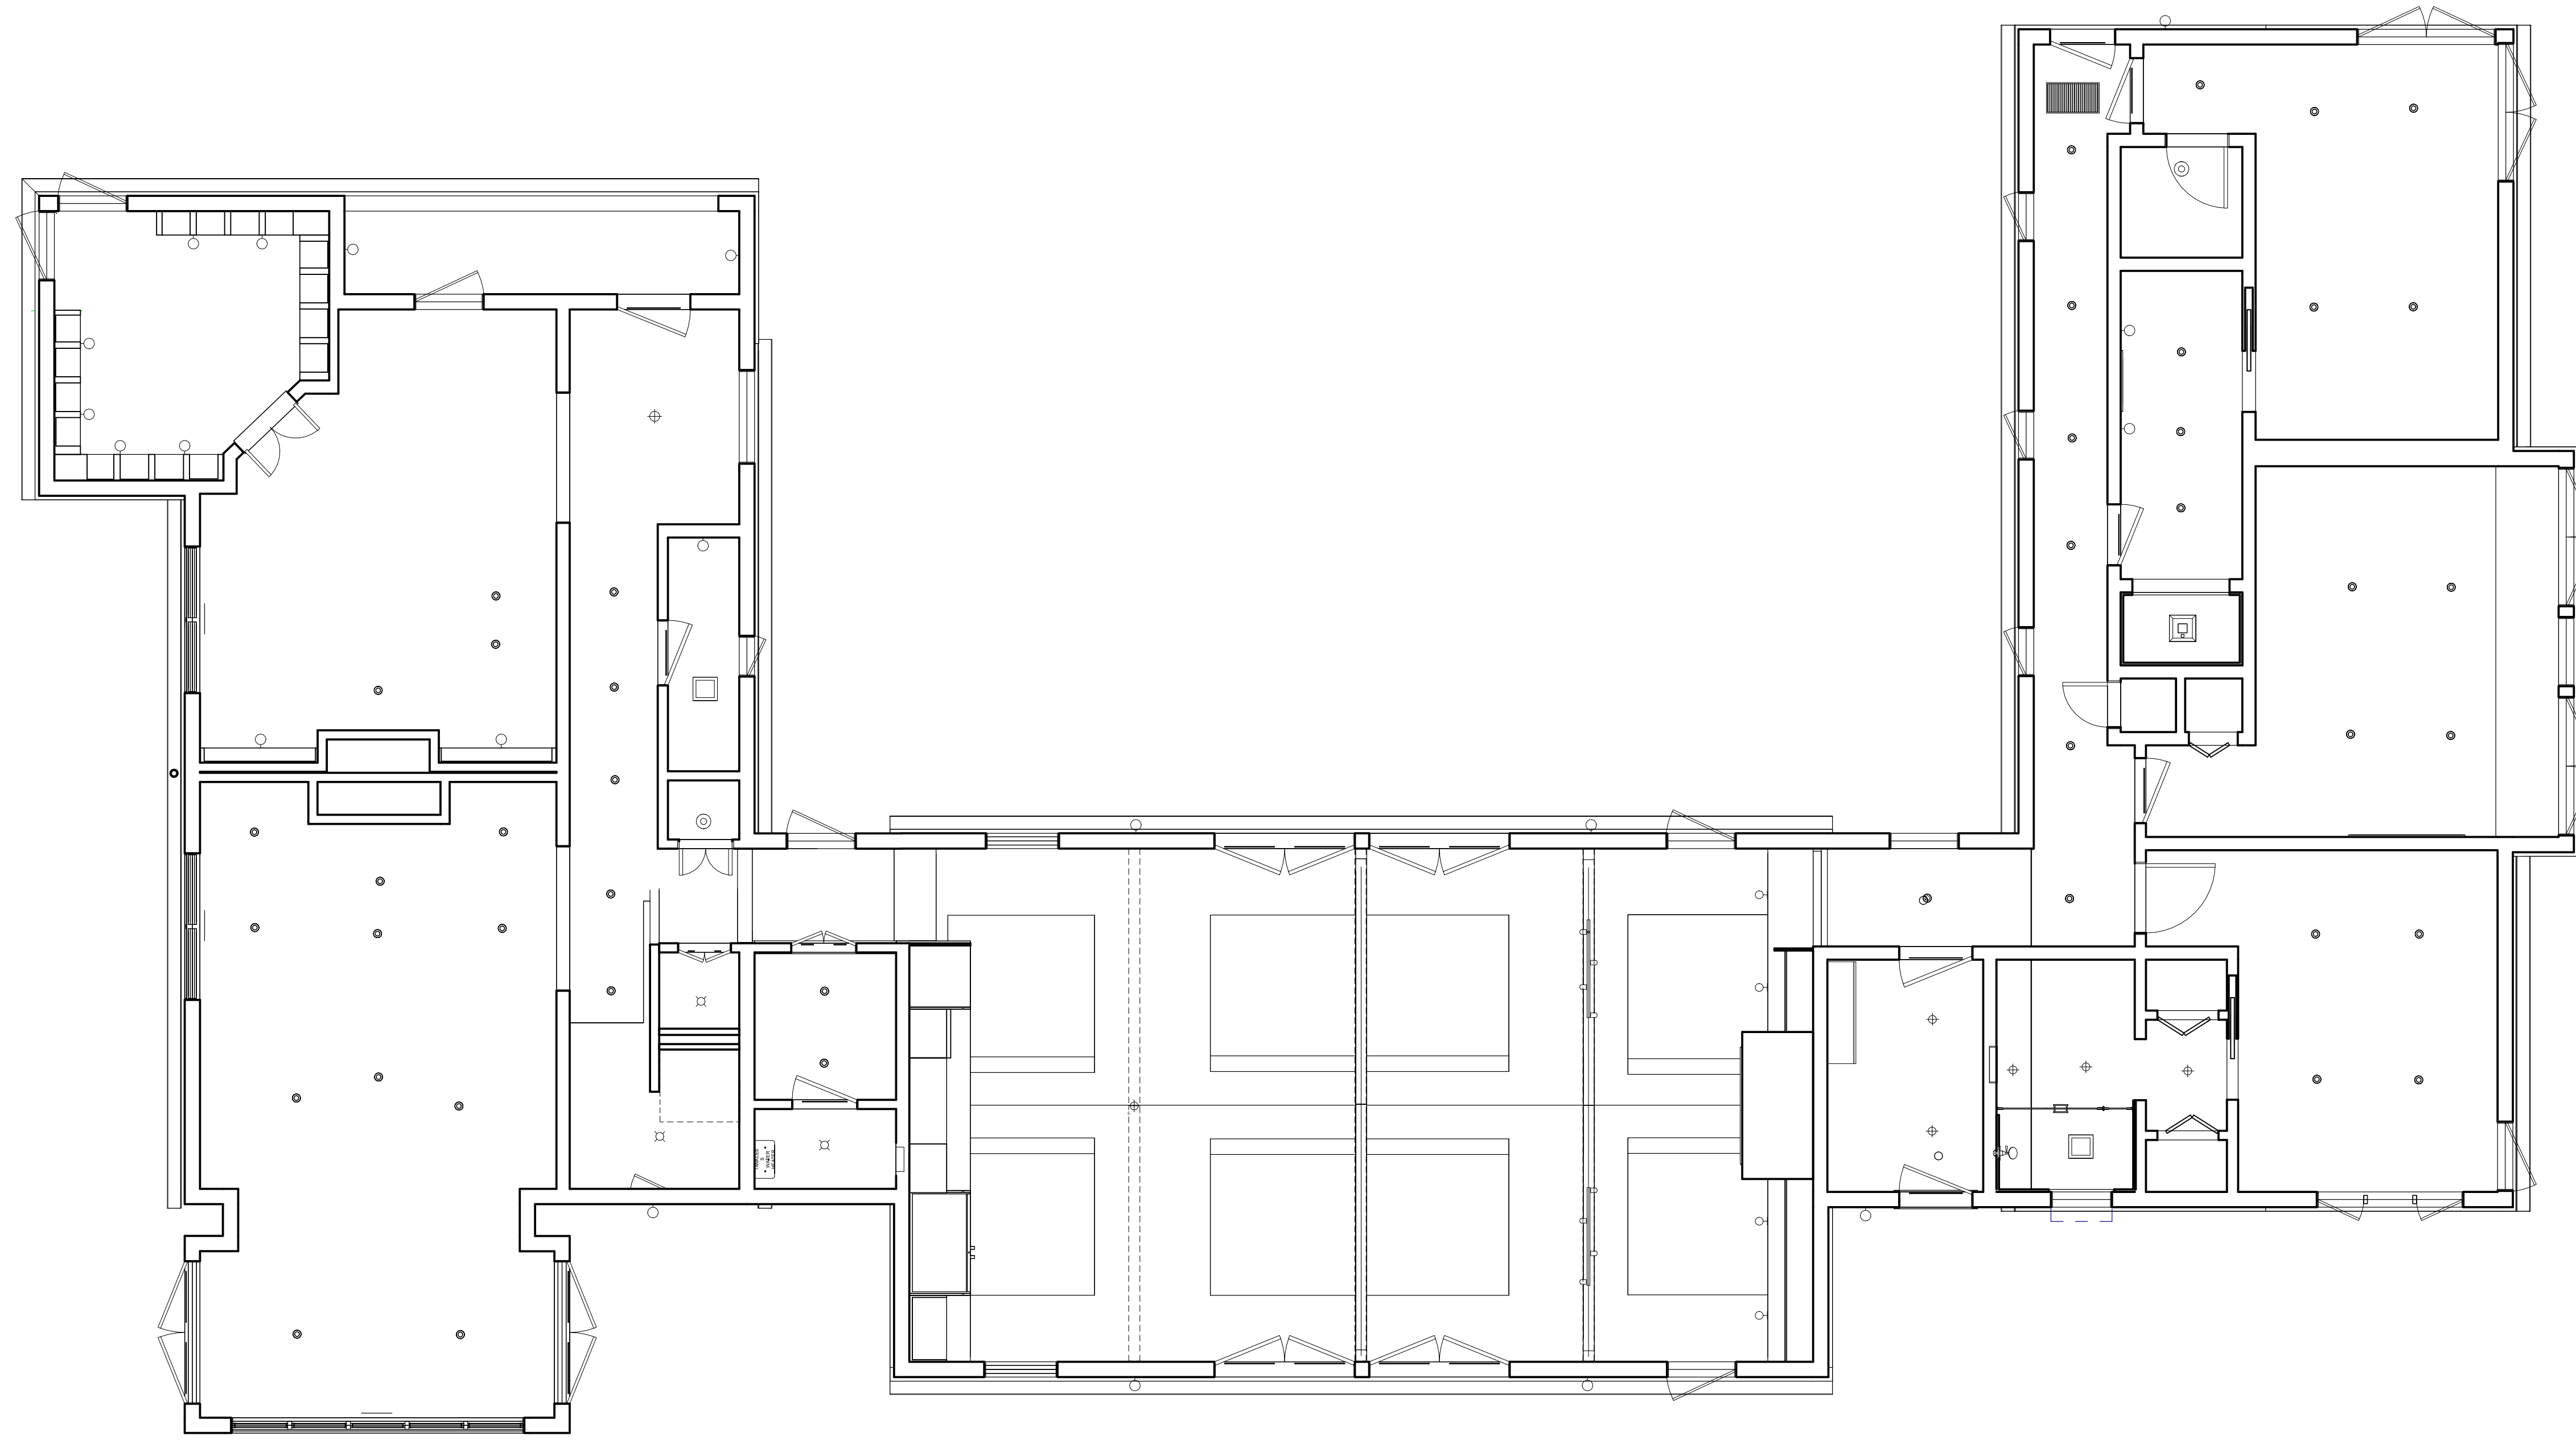

① LEVEL 1  
1/4" = 1'-0"

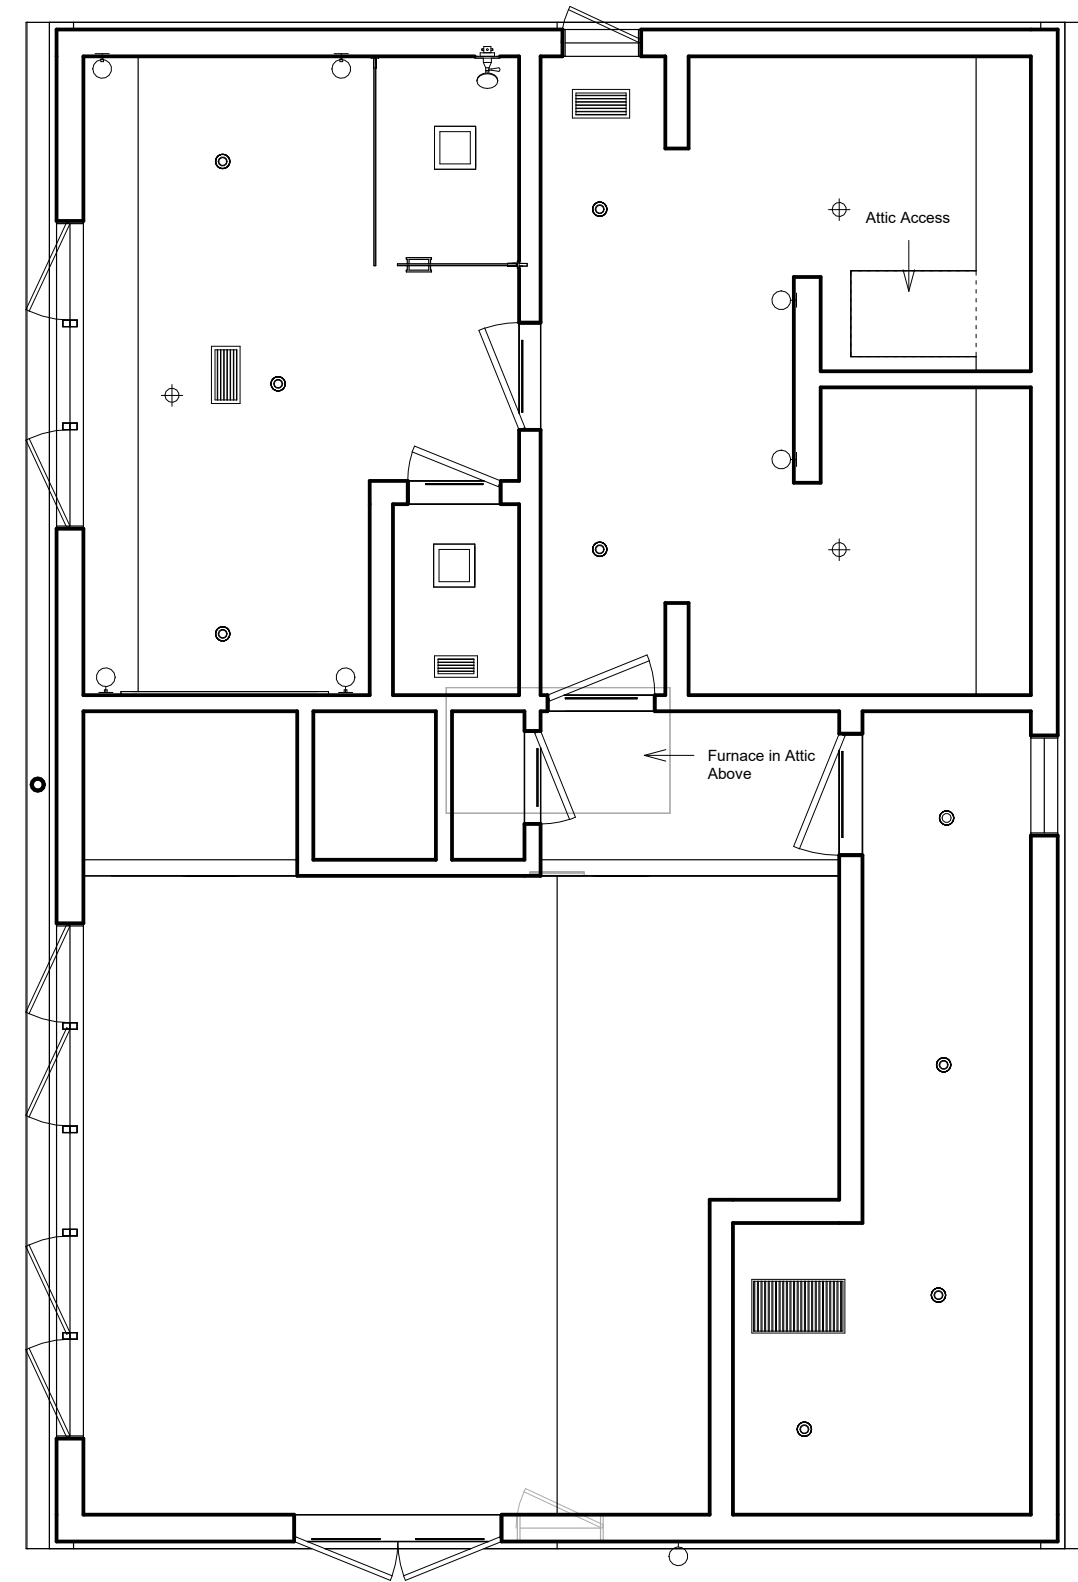

② MAIN LEVEL 2  
1/4" = 1'-0"

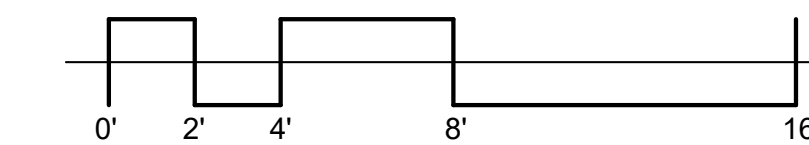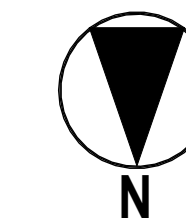

XXX

RCP EXISTING CONDITIONS

SHEET NO.

A0.040

Scale 1/4" = 1'-0"

Existing Conditions

RESIDENT

Drawn Author